


標題	路線コード	262	図面コード	28-0	路線名	一般国道 262号	県名	山口県	地名	山口市下小鯖	図面番号	29	① 現道 2 現道(分離) 3 旧道 4 新道 5 専用自歩道
----	-------	-----	-------	------	-----	-----------	----	-----	----	--------	------	----	---------------------------------

平面図
縮尺千分の一

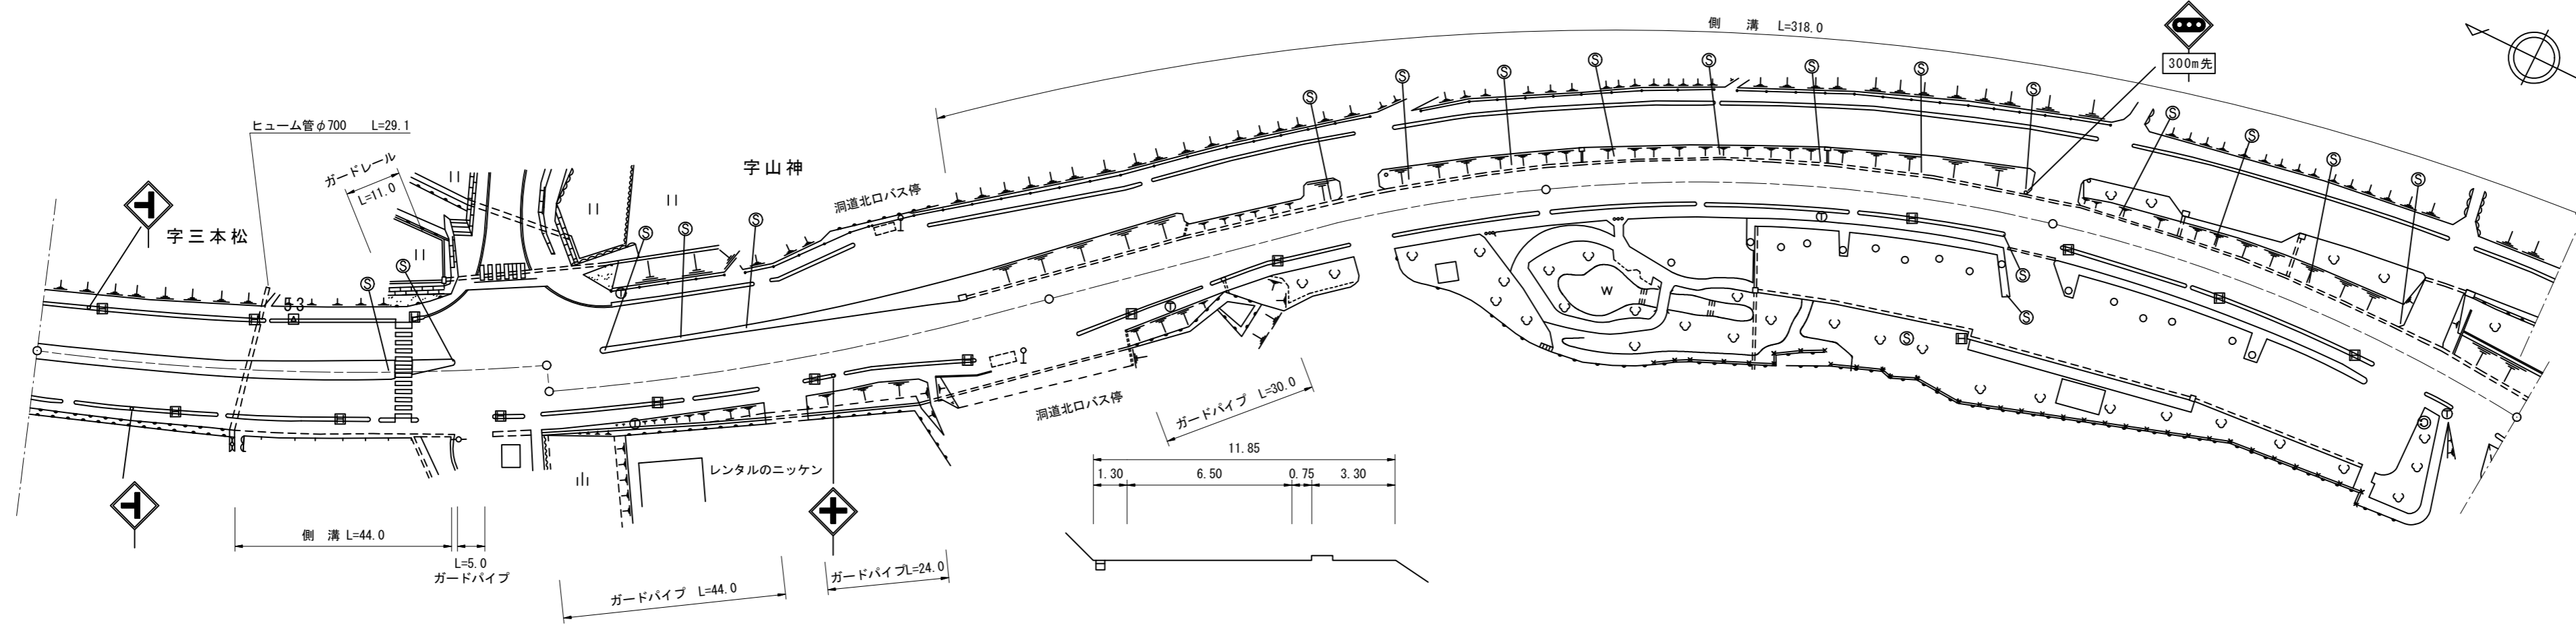

区間	番号	1	2	3	4	5	6	7	8	9	10	11	12	13	14	15	16	17	18	19	20	21	22	23	24	25	498.5
点間	距離	40.0	28.0	4.0	4.0	5.0	18.0	41.0	22.0	5.0	5.0	5.0	5.0	17.0	3.0	5.0	5.0	5.0	5.0	5.0	5.0	5.0	5.0	57.0	100.0	98.5	
全幅員		24.4	24.9 25.6	26.0	26.1	26.2	26.3 25.8	26.1 24.05	14.05	12.5	12.9	13.35	13.8	14.2	15.0	14.55	14.2	13.8	13.35	12.95	12.55	12.15	11.75	6.5	11.75	11.75	
全幅員内訳	車道	13.0	13.0	13.0	13.9	14.85	16.0	16.0 9.5	9.5	7.95	8.45	8.95	9.45	9.95	9.95	9.5	9.1	8.65	8.2	7.8	7.35	6.95	6.5	6.5	6.5	6.5	
	歩道	3.0	3.0	3.0	3.0	3.0	3.0	3.0	3.3	3.3	3.2	3.1	3.1	3.0	3.0	3.0	3.1	3.1	3.1	3.1	3.15	3.2	3.2	3.2	3.2	3.2	
	左側	[2]	[2]	[2]	[2]	[2]	[2]	[2]	[2]	[2]	[2]	[2]	[2]	[2]	[2]	[2]	[2]	[2]	[2]	[2]	[2]	[2]	[2]	[2]	[2]	[2]	
	右側	[2]	[2]	[2]	[2]	[2]	[2]	[2]	[2]	[2]	[2]	[2]	[2]	[2]	[2]	[2]	[2]	[2]	[2]	[2]	[2]	[2]	[2]	[2]	[2]	[2]	[2]
路肩	左側	0.75	0.75	0.75	0.75	0.75	0.75	0.75	0.5	0.5	0.5	0.5	0.5	0.5	0.5	0.5	0.5	0.5	0.5	0.5	0.5	0.5	0.5	0.75	0.75	0.75	
	右側	0.75	0.75	0.75	0.75	0.75	0.75	0.75	0.75	0.75	0.75	0.75	0.75	0.75	0.75	0.75	0.75	0.75	0.75	0.75	0.75	0.75	0.75	0.75	0.75	0.75	
中央分離帯	左側	4.0	4.5	5.0	4.1	3.15	2.0	0.0	0.0	0.0	0.0	0.0	0.0	0.0	0.0	0.0	0.0	0.0	0.0	0.0	0.0	0.0	0.0	0.0	0.0	0.0	
	右側	0.0	0.0	0.0	0.0	0.0	0.0	0.0	0.0	0.0	0.0	0.0	0.0	0.0	0.0	0.0	0.0	0.0	0.0	0.0	0.0	0.0	0.0	0.0	0.0	0.0	
側溝	左側																										
側溝	右側																										
その他																											
主要	工作物																										
路面	種別	AS																								AS	
舗装	区間	1	2	3	4	5																					
	番号	100.0	100.0	100.0	100.0	98.5																					

道路台帳修正履歴

カルテ番号	修正内容	調整年月日	業者名
	転記	2006. 3. 31	山口建設コン
2008-07-001	ベクタ変換	2009. 3. 31	山口建設コン
2010-07-047	照明撤去	2010. 5. 8	山口建設コン

路線名	一般国道 262号
図面名	126207028-00
作成年月日	2009年3月31日
縮尺	1/1000
図面番号	29-00
事務所名	山口土木建築事務所