


平面図 縮尺千分の一

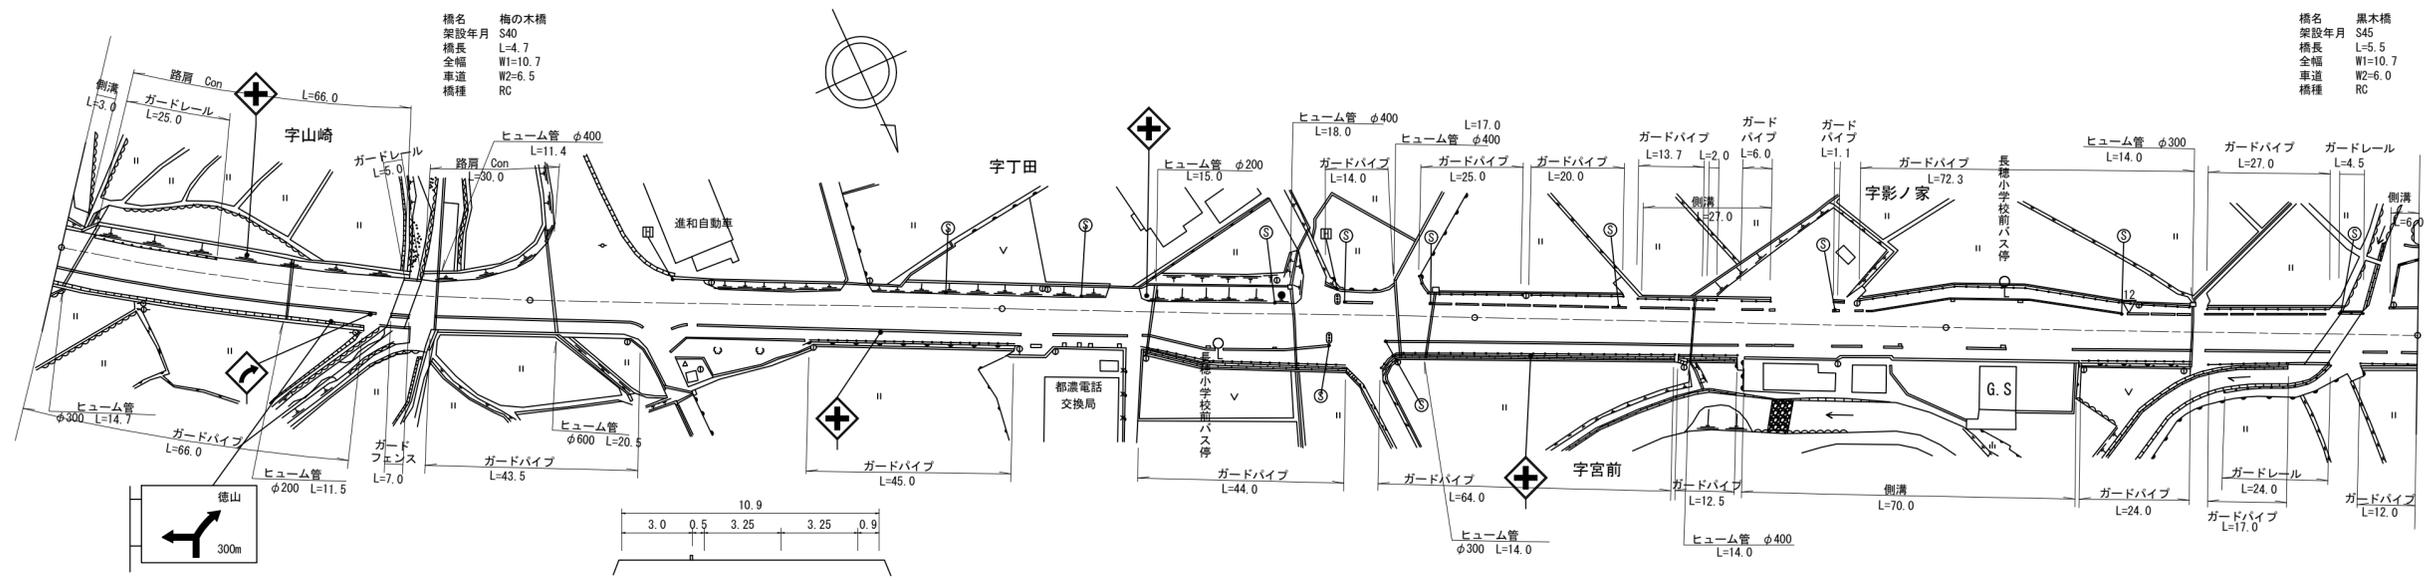

道路台帳修正履歴

カルテ番号	修正内容	調整年月日	業者名
	転記	2002.07.31	ヤマコン
2009-05-087	橋梁諸元変更	2010.03.25	ヤマコン
2010-05-179	ラスベク変換	2011.03.25	ヤマコン

区間番号	100.0																																							200.0										300.0										400.0										500.0									
	1	2	3	4	5	6	7	8	9	10	11	12	13	14	15	16	17	18	19	20	21	22	23	24	25	26	27	28	29	30	31	32	33	34	35	36	37	38	39	
点間距離	3.0	15.0		54.0	4.7	18.3	5.0	46.0		54.0		29.0	5.0	5.0	4.0	15.0	5.0	5.0	5.0	17.0	10.0		35.0		22.0	5.0	15.0	8.0	5.0	5.0	5.0	5.0	5.0	5.0	14.0	23.0	5.0	5.5	4.5	4.0	6.0																																						
全幅員	11.1	11.1	10.8	10.7	10.7	10.9	10.86	10.5	10.37	10.3	11.1	12.1	12.9	12.9	12.9	12.9	12.9	12.9	12.9	12.9	12.9	12.9	12.9	12.9	12.9	12.9	12.9	12.9	12.9	12.9	12.9	12.9	12.9	12.9	12.9	12.9	12.9	12.9	12.9	12.9																																							
全幅員内訳	車道	6.5	6.5	6.5	6.5	6.5	6.5	6.5	6.5	6.5	6.5	6.5	6.5	6.5	6.5	6.5	6.5	6.5	6.5	6.5	6.5	6.5	6.5	6.5	6.5	6.5	6.5	6.5	6.5	6.5	6.5	6.5	6.5	6.5	6.5	6.5	6.5	6.5	6.5	6.5																																							
	歩道	
	左側	3.1	3.1	3.1	2.7	2.7	3.0	2.96	2.8	2.8	2.8	2.8	2.8	2.8	2.8	2.8	2.8	2.8	2.8	2.8	2.8	2.8	2.8	2.8	2.8	2.8	2.8	2.8	2.8	2.8	2.8	2.8	2.8	2.8	2.8	2.8	2.8	2.8	2.8	2.8	2.8																																						
	右側	3.1	3.1	3.1	2.7	2.7	3.0	2.96	2.8	2.8	2.8	2.8	2.8	2.8	2.8	2.8	2.8	2.8	2.8	2.8	2.8	2.8	2.8	2.8	2.8	2.8	2.8	2.8	2.8	2.8	2.8	2.8	2.8	2.8	2.8	2.8	2.8	2.8	2.8	2.8	2.8	2.8																																					
	路肩	0.5	0.5	0.7	0.75	0.75	0.9	0.88	0.7	0.77	0.8	0.8	0.8	0.8	0.8	0.8	0.8	0.8	0.8	0.8	0.8	0.8	0.8	0.8	0.8	0.8	0.8	0.8	0.8	0.8	0.8	0.8	0.8	0.8	0.8	0.8	0.8	0.8	0.8	0.8	0.8	0.8	0.8																																				
中央分離帯	
側溝	左側	0.7	0.7	0.7	0.7	0.7	0.7	0.7	0.7	0.7	0.7	0.7	0.7	0.7	0.7	0.7	0.7	0.7	0.7	0.7	0.7	0.7	0.7	0.7	0.7	0.7	0.7	0.7	0.7	0.7	0.7	0.7	0.7	0.7	0.7	0.7	0.7	0.7	0.7	0.7	0.7																																						
	右側	0.7	0.7	0.7	0.7	0.7	0.7	0.7	0.7	0.7	0.7	0.7	0.7	0.7	0.7	0.7	0.7	0.7	0.7	0.7	0.7	0.7	0.7	0.7	0.7	0.7	0.7	0.7	0.7	0.7	0.7	0.7	0.7	0.7	0.7	0.7	0.7	0.7	0.7	0.7	0.7	0.7																																					
主要工造物				05041																																		05042	
路面種別	AS	AS																																					
舗装区間番号	1	2	3	4	5	6	7	8	9	
	72.0	4.7	23.3	100.0	100.0	100.0	80.0	5.5	14.5	

路線名	一般国道 315号
図面名	131505025-00
作成年月日	2011年3月25日
縮尺	1/1000 図面番号 25-00
事務所名	周南土木建築事務所