


① 現道 2 現道(分離) 3 旧道 4 新道 5 専用自歩道

平面図 縮尺千分の一

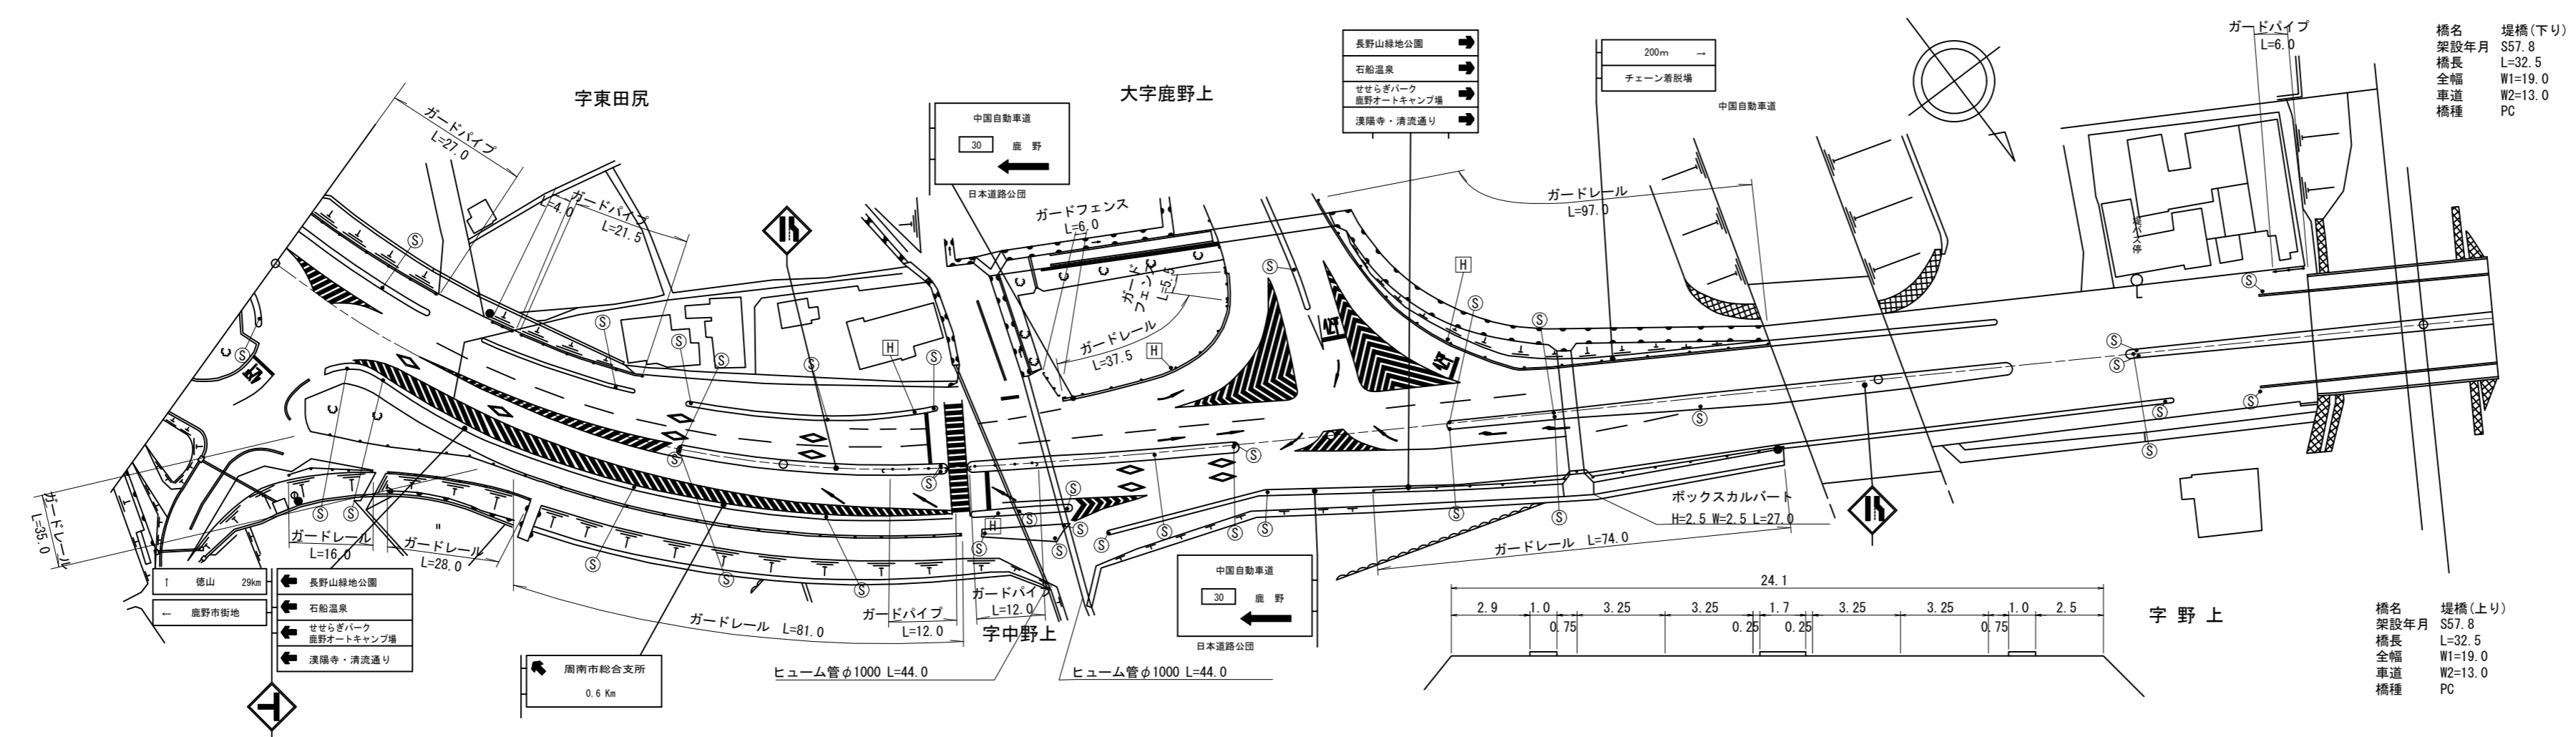

道路台帳修正履歴

カルテ番号	修正内容	調整年月日	業者名
	転記	2007.01.12	ヤマコン
2009-05-096	橋梁諸元変更	2010.03.25	ヤマコン
2011-05-005	ラスベク変換	2012.03.25	ヤマコン
2017-05-006	橋梁諸元追加	2018.03.30	ヤマコン

区間番号	距離																									
	1	2	3	4	5	6	8	9	10	11	12	13	14	15	16	17	18	19	20	21	22	23	24	25	26	
雪害																										
全幅員	21.0	21.3	22.0	22.1	22.5	24.0	26.39	26.5	24.1	24.5	25.0	26.0	27.0	27.5	27.0	27.4	27.4	26.9	26.1	25.78	25.4	24.7	24.5	23.6	19.0	
全幅員内訳	車道	13.0	13.0	13.0	13.0	13.0	13.0	13.0	13.0	13.0	15.5	16.0	17.0	18.0	16.5	16.0	15.5	15.0	14.5	14.0	13.77	13.5	13.0	13.0	13.0	
	左側歩道	3.5	[2]	[2]	[2]	[2]	4.5	[2]	2.9	4.1	4.0	4.0	4.0	4.0	3.8	3.8	3.9	3.9	3.6	3.6	3.6	[2]	3.6	3.6		
	右側歩道	3.5	[2]	[2]	[2]	[2]	3.5	[2]	3.5	[2]	3.5	[2]	[2]	[2]	3.5	3.5	3.5	3.5	[2]	[2]	[2]	[2]	[2]	[2]	3.3	
	左側路肩	0.5	0.5	1.0	1.1	1.25	1.5	0.75	0.75	0.75	0.75	0.75	0.75	0.75	0.75	0.75	0.75	0.75	0.75	0.75	0.75	0.75	0.75	0.75	0.5	
右側路肩	0.5	0.8	1.0	1.0	1.25	0.5	0.75	0.75	0.75	0.75	0.75	0.75	0.75	0.75	0.75	0.75	0.75	0.75	0.75	0.75	0.75	0.75	0.75	0.5		
中央分離帯					0.0	2.0	2.19	2.2	2.2	2.2	2.2	2.2	2.2	2.2	3.0	3.5	3.5	3.5	3.5	3.5	3.5	3.1	2.2	2.6		
側溝	左側																									
その他	20.0	25.0	20.0	0.0																						
主要工作物																								05019	05019-1	
路面種別	AS																								AS	
舗装区間番号	1	2	3	4	5																					

路線名	一般国道 315号
図面名	131505053-00
作成年月日	2018年3月30日
縮尺	1/1000 図面番号 53-00
事務所名	周南土木建築事務所