


平面図
縮尺千分の一

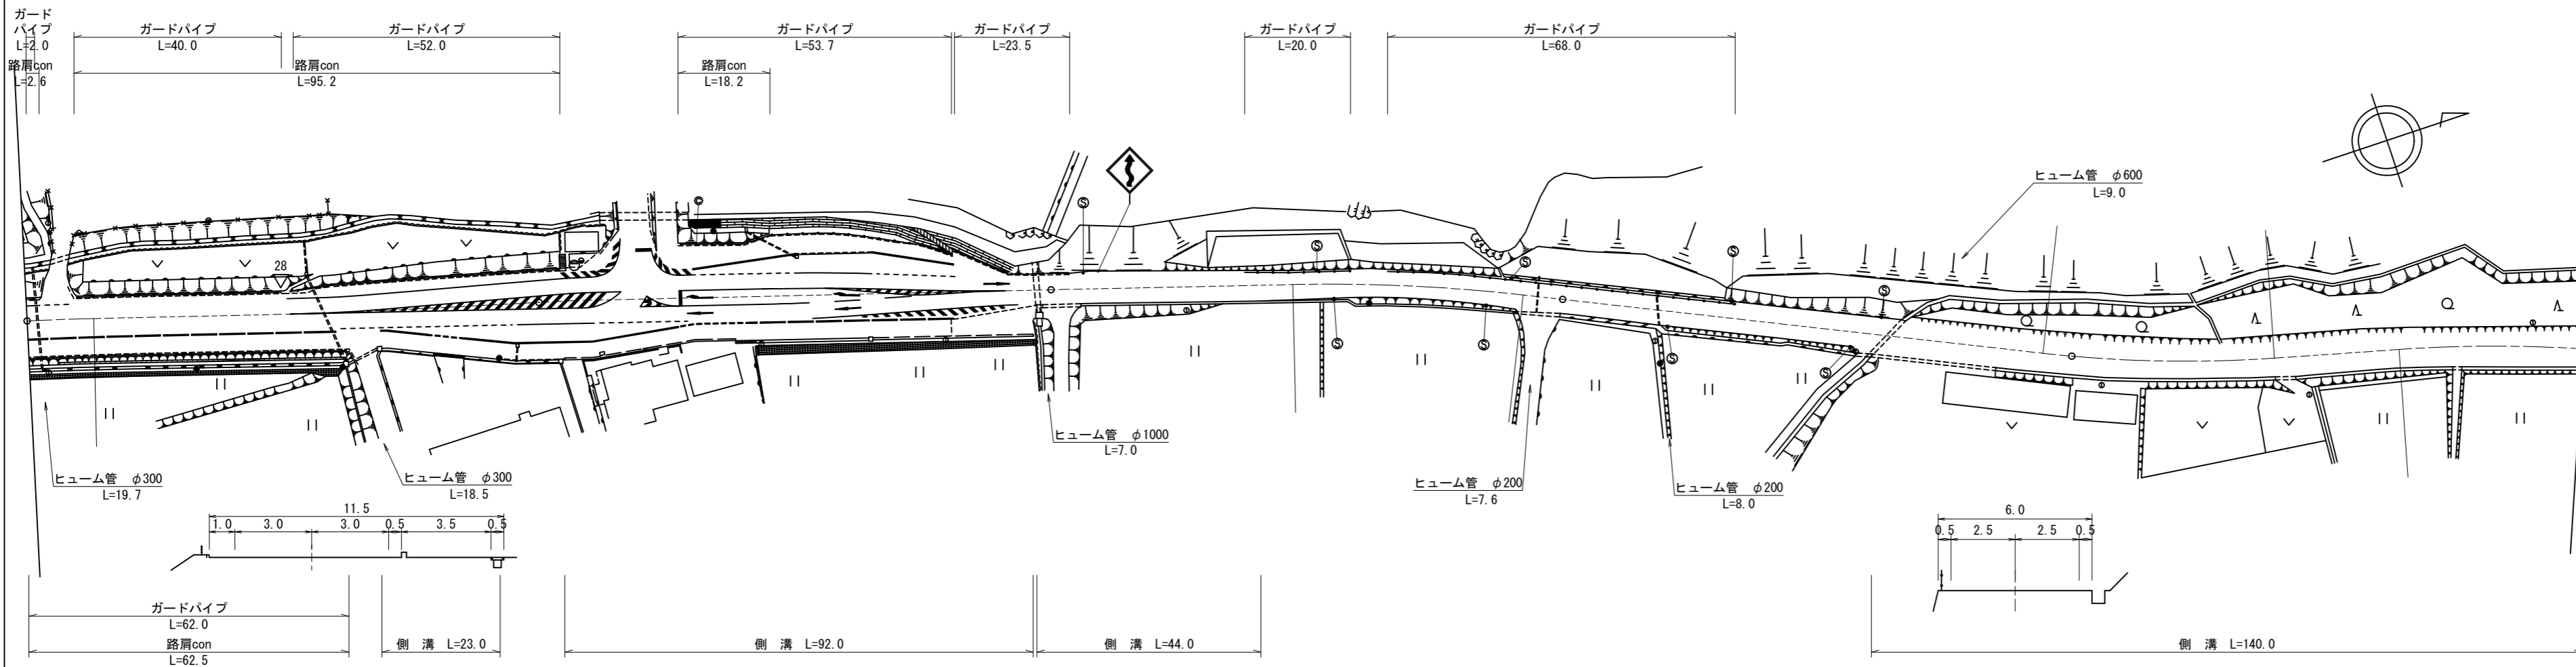

道路台帳修正履歴

カルテ番号	修正内容	調整年月日	業者名
	転記	2002.11.30	ヤマコン
2008-05-003	拡幅改良	2009.03.24	ヤマコン

区間	番号	100.0																														200.0										300.0										400.0										500.0									
点間	距離	雪害	1	2	3	4	5	6	7	8	9	10	11	12	13	14	15	16	17	18	19	20	21	22	23	24	25	26	27	28	29	30	31	95.0																																					
全幅員	全幅員	11.0	11.0	11.8	12.7	12.7	16.5	17.5	17.5	17.3	18.0	18.7	18.6	19.1	19.7	19.2	20.3	20.2	19.3	16.1	8.6	6.1	7.0	6.0	6.7	6.0	6.0	6.1	6.0	6.06	6.0	6.6	6.6	6.7	6.7																																				
	全幅員内訳	車道	6.0	6.0	6.0	6.6	6.7	10.7	11.2	11.2	11.5	11.8	12.0	10.7	10.5	10.8	11.0	11.4	12.0	11.9	8.0	6.1	5.5	6.0	6.0	6.0	6.0	6.0	6.0	6.0	6.0	6.0	6.0	6.0	6.0	6.0	6.0																																		
		歩道	
		左側	
		右側	
路肩	左側	1.0	1.0	1.8	2.1	2.0	1.8	2.3	2.5	2.5	2.0	1.0	0.5	0.5	0.5	0.5	0.5	0.5	0.5	0.5	0.5	0.5	0.5	0.5	0.5	0.5	0.5	0.5	0.5	0.5	0.5	0.5	0.5	0.5	0.5	0.5																																			
	右側	0.5	0.5	0.5	0.5	0.5	0.5	0.5	0.5	0.5	0.5	0.5	0.5	0.5	0.5	0.5	0.5	0.5	0.5	0.5	0.5	0.5	0.5	0.5	0.5	0.5	0.5	0.5	0.5	0.5	0.5	0.5	0.5	0.5	0.5	0.5																																			
中央	分離帯	
側溝	左側	
	右側	
その他	
主要	工作物	
路面	種別	AS																																			AS																																		
舗装	区間		1	
番号			100.0	

路線名	一般国道 315号
図面名	131505058-00
作成年月日	2009年3月24日
縮尺	1/1000
図面番号	58-00
事務所名	周南土木建築事務所