


① 現道 2 現道(分離) 3 旧道 4 新道 5 専用自歩道

平面図 縮尺千分の一

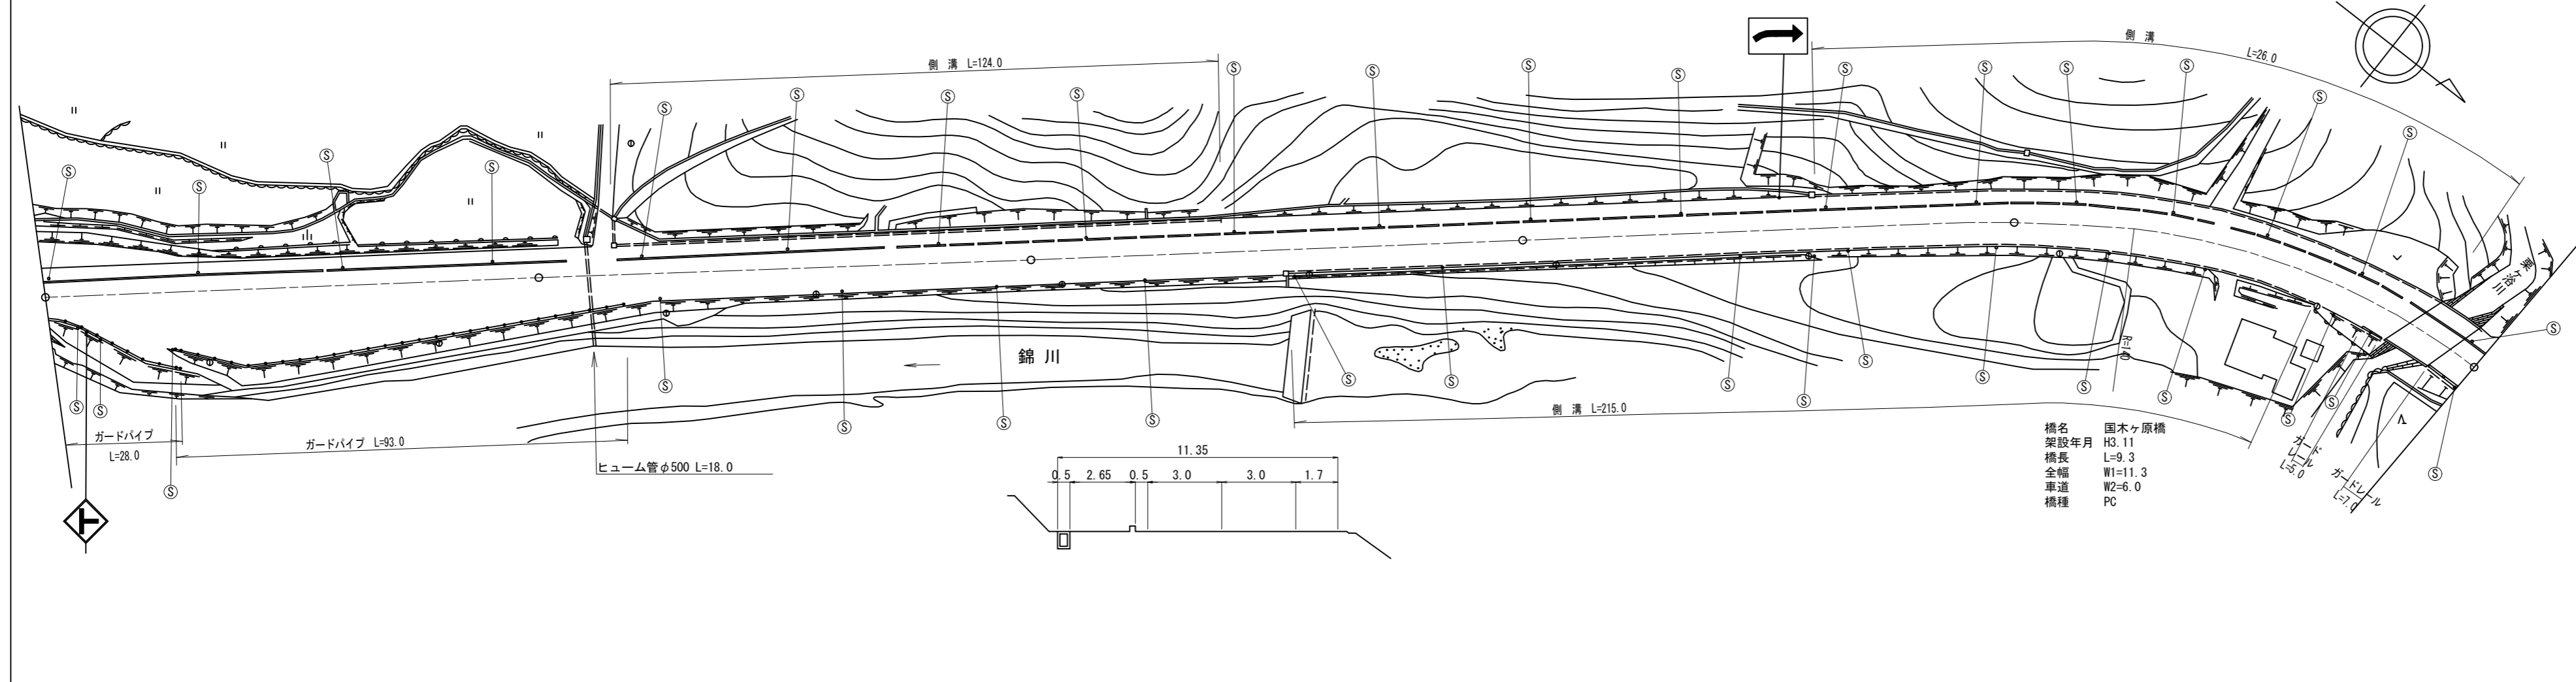

道路台帳修正履歴

カルテ番号	修正内容	調整年月日	業者名
	転記	2005.12.15	ヤマコン
2009-05-110	橋梁諸元変更	2010.03.25	ヤマコン
2012-05-025	ラスベク変換	2013.03.31	ヤマコン

区間番号	100.0																			200.0																			300.0																			400.0																			500.0																															
	1	2	3	4	5	6	7	8	9	10	11	12	13	14	15	16	17	18	19	1	2	3	4	5	6	7	8	9	10	11	12	13	14	15	16	17	18	19	1	2	3	4	5	6	7	8	9	10	11	12	13	14	15	16	17	18	19	1	2	3	4	5	6	7	8	9	10	11	12	13	14	15	16	17	18	19	1	2	3	4	5	6	7	8	9	10	11	12	13	14	15	16	17	18	19													
点間距離	5.0	36.0	50.0	1.0	15.0	65.0	22.0	38.0	12.0	49.0	59.0	41.0	19.0	45.0	14.0	5.0	9.3	5.7	5.0	36.0	50.0	1.0	15.0	65.0	22.0	38.0	12.0	49.0	59.0	41.0	19.0	45.0	14.0	5.0	9.3	5.7	5.0	36.0	50.0	1.0	15.0	65.0	22.0	38.0	12.0	49.0	59.0	41.0	19.0	45.0	14.0	5.0	9.3	5.7	5.0	36.0	50.0	1.0	15.0	65.0	22.0	38.0	12.0	49.0	59.0	41.0	19.0	45.0	14.0	5.0	9.3	5.7	5.0	36.0	50.0	1.0	15.0	65.0	22.0	38.0	12.0	49.0	59.0	41.0	19.0	45.0	14.0	5.0	9.3	5.7	5.0	36.0	50.0	1.0	15.0	65.0	22.0	38.0	12.0	49.0	59.0	41.0	19.0	45.0	14.0	5.0	9.3	5.7
全幅員	10.7	10.8	10.85	10.85	10.85	11.4	11.38	11.35	10.85	11.3	11.3	11.94	12.25	12.3	11.9	11.95	11.35	10.7	10.8	10.85	10.85	10.85	11.4	11.38	11.35	10.85	11.3	11.3	11.94	12.25	12.3	11.9	11.95	11.35	10.7	10.8	10.85	10.85	10.85	11.4	11.38	11.35	10.85	11.3	11.3	11.94	12.25	12.3	11.9	11.95	11.35	10.7	10.8	10.85	10.85	10.85	11.4	11.38	11.35	10.85	11.3	11.3	11.94	12.25	12.3	11.9	11.95	11.35	10.7	10.8	10.85	10.85	10.85	11.4	11.38	11.35	10.85	11.3	11.3	11.94	12.25	12.3	11.9	11.95	11.35																							
全幅員内訳	車道	6.0	6.0	6.0	6.0	6.0	6.0	6.0	6.0	6.0	6.0	6.0	6.0	6.0	6.0	6.0	6.0	路線名	一般国道 315号
図面名	131505076-00
作成年月日	2013年3月31日
縮尺	1/1000 図面番号 76-00
事務所名	周南土木建築事務所