


標題	路線コード	315	図面コード	38-0	路線名	一般国道315号	県名	山口県	地名	山口市阿東嘉年上	図面番号	36	① 現道 2 現道(分離) 3 旧道 4 新道 5 専用自歩道
----	-------	-----	-------	------	-----	----------	----	-----	----	----------	------	----	---------------------------------

平面図
縮尺千分の一

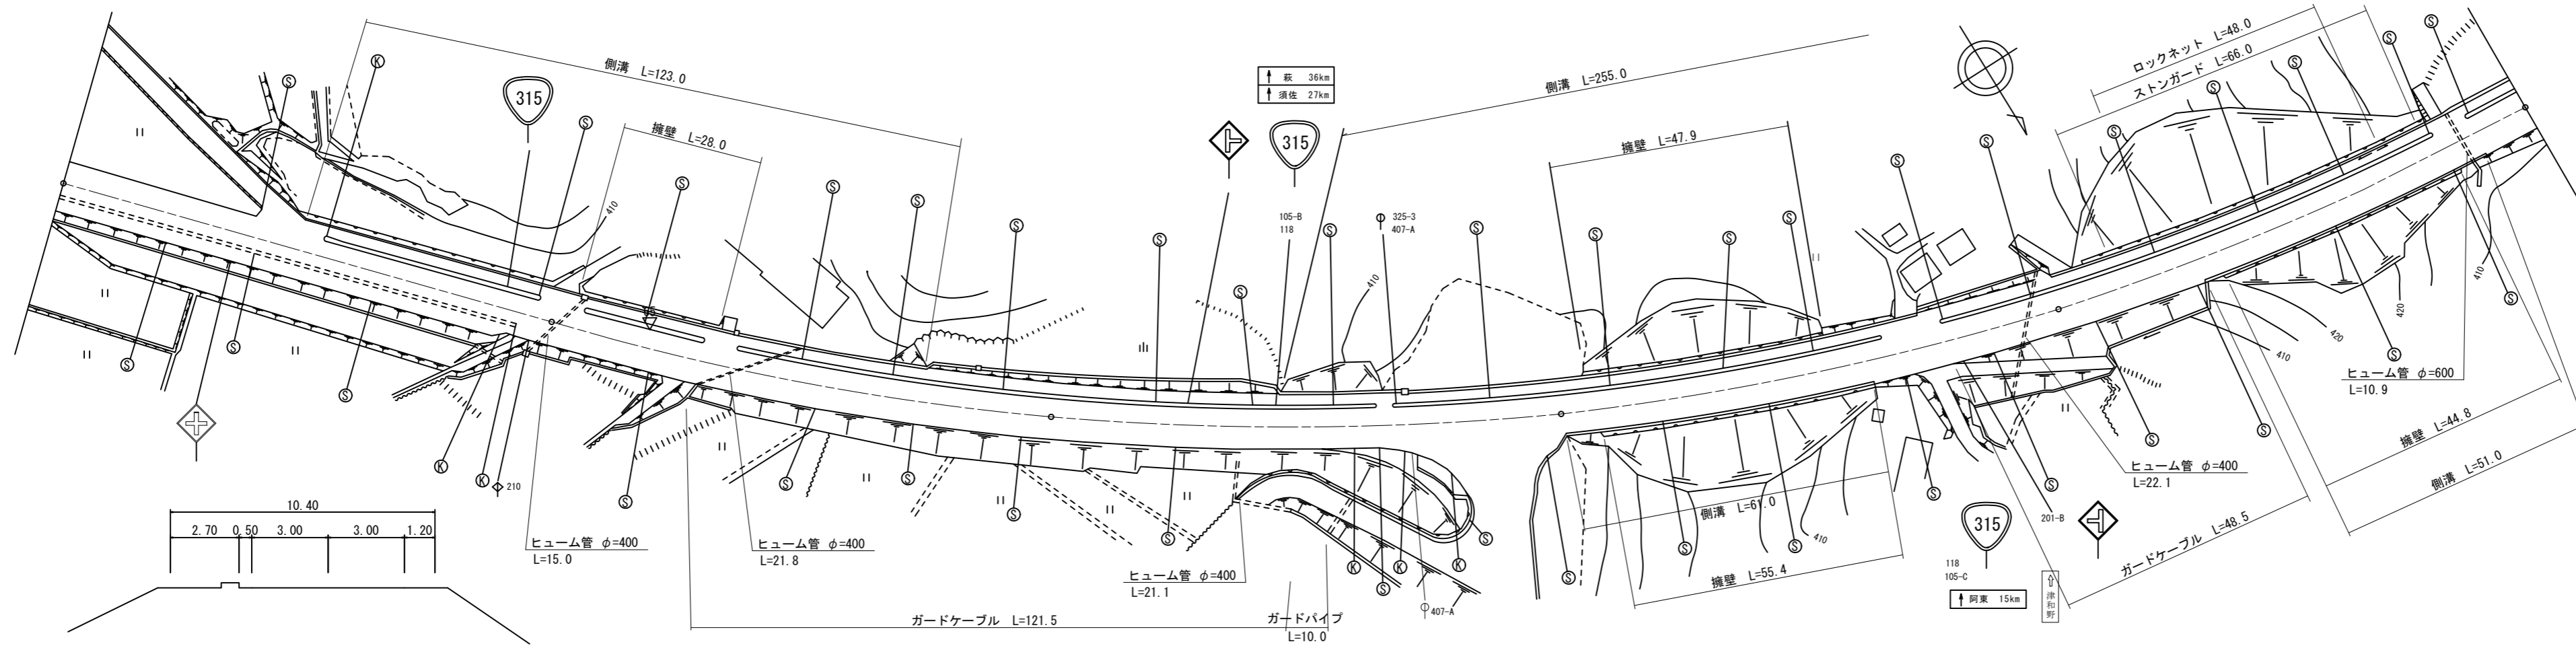

道路台帳修正履歴

カルテ番号	修正内容	調整年月日	業者名
	転記	2006. 3. 31	三建調査
2014-08-032	平面図修正	2014. 5. 22	三建調査

区間	番号	100.0																									
		1	2	3	4	5	6	7	8	9	10	11	12	13	14	15											
点間	距離		38.0	10.0	4.0		38.0	3.0	7.0		75.0	25.0		46.0		54.0		61.0		39.0		33.0		56.0	11.0		
全幅員	全幅員	9.2	9.2	11.9	12.45		12.45	11.05	11.04		10.95	10.4		10.4	10.95	11.35		11.55	10.95	10.95		10.95	11.35		11.55	10.95	
	全幅員内訳	車道	5.5	5.5	6.0	6.0		6.0	6.0	6.0		6.0	6.0		6.0	6.0	6.0		6.0	6.0	6.0		6.0	6.0		6.0	6.0
		歩道			2.2	2.2	[2]	2.2	2.2	2.2		2.2	2.2	[2]	2.2	2.2	2.2	[2]	2.2	2.2	2.2	[2]	2.2	2.2	[2]	2.2	2.2
		路側	1.0	1.0	3.2	3.2		3.2	3.2	3.2		3.2	3.2	[2]	3.2	3.2	3.2	[2]	3.2	3.2	3.2	[2]	3.2	3.2	[2]	3.2	3.2
		路肩	0.5	0.5	0.5	0.5		0.5	0.5	0.5		0.5	0.5	[2]	0.5	0.5	0.5	[2]	0.5	0.5	0.5	[2]	0.5	0.5	[2]	0.5	0.5
中央	分離帯																										
側溝	左側			0.0	0.0		0.0	0.0	0.0		0.0	0.0		0.0	0.0	0.0		0.0	0.0	0.0		0.0	0.0		0.0	0.0	
	右側			0.55	0.55		0.55	0.55	0.55		0.55	0.55		0.55	0.55	0.55		0.55	0.55	0.55		0.55	0.55		0.55	0.55	
その他																											
主要	工作物																										
路面	種別	AS																								AS	
舗装	区間		1																								
	番号		100.0																								
				</																							