


① 現道 2 現道(分離) 3 旧道 4 新道 5 専用自歩道

平面図
縮尺千分の一

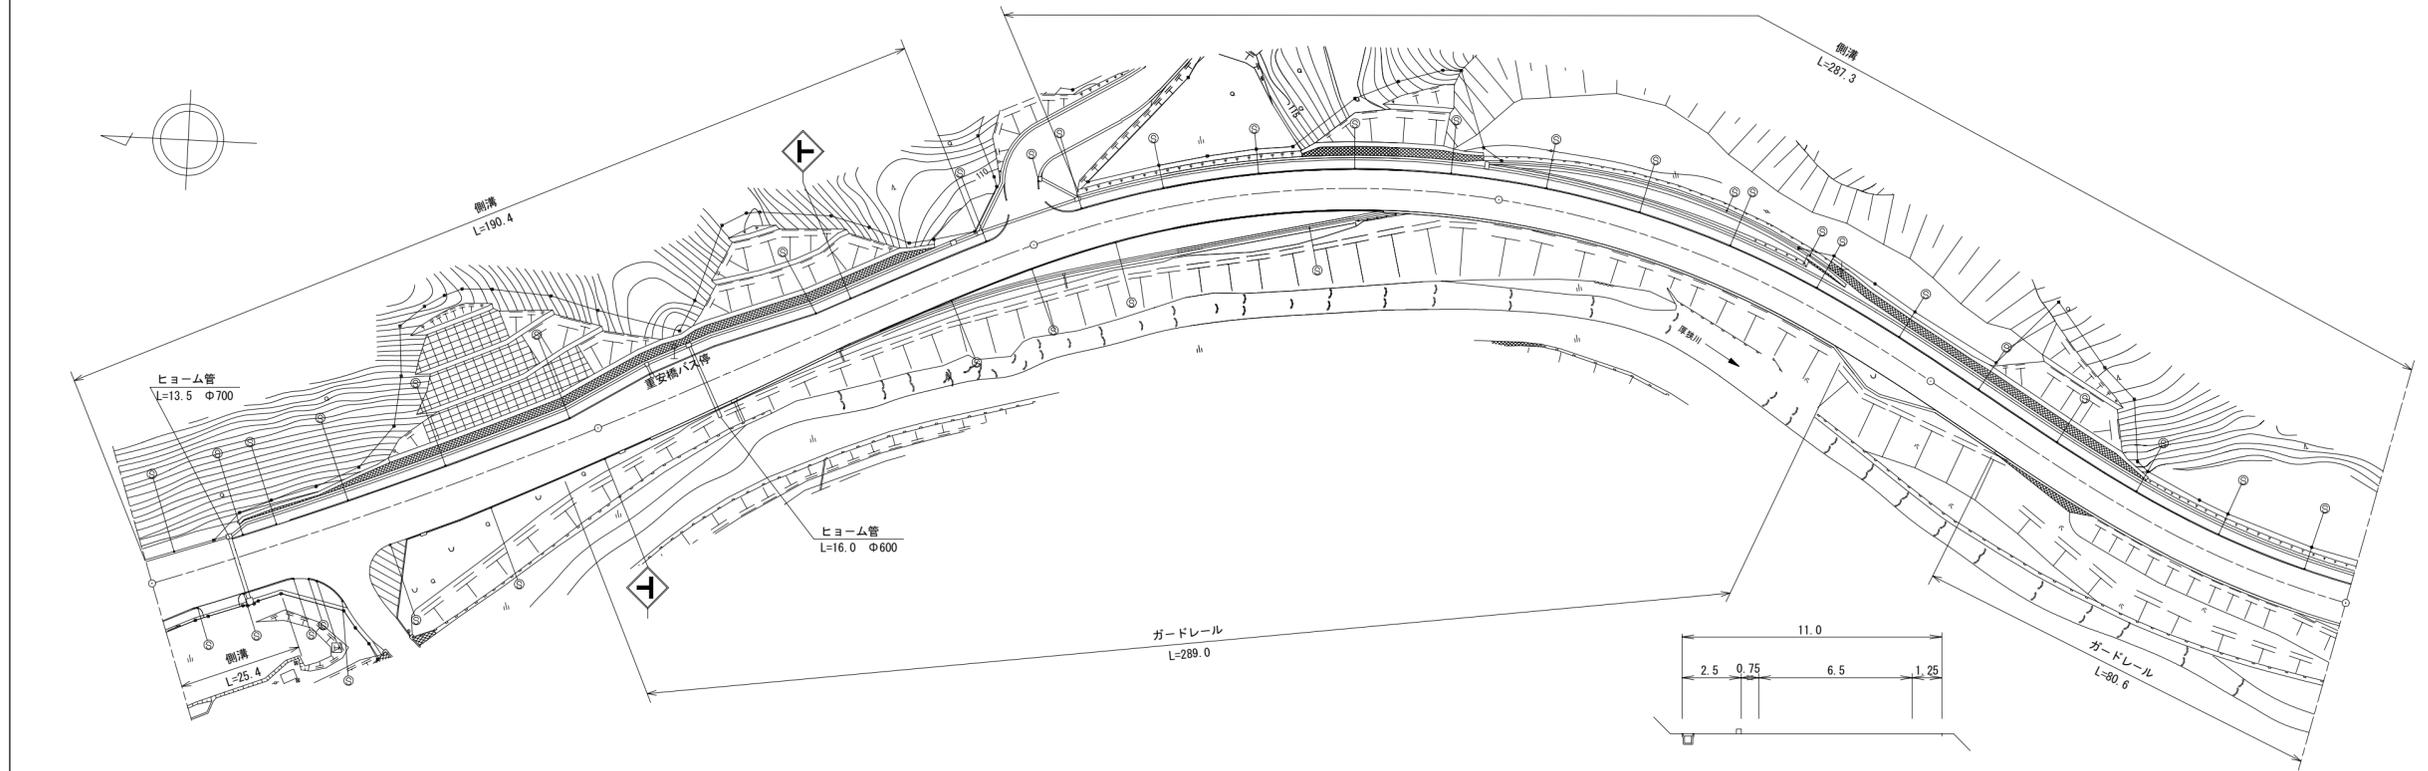

区間番号	100.0																										200.0																										300.0																										400.0																										500.0																									
	1	2	3	4	5	6	7	8	9	10	11	12	13	14	15	16	17	18	19	20	21	22	23	24	25	26	1	2	3	4	5	6	7	8	9	10	11	12	13	14	15	16	17	18	19	20	21	22	23	24	25	26	1	2	3	4	5	6	7	8	9	10	11	12	13	14	15	16	17	18	19	20	21	22	23	24	25	26	1	2	3	4	5	6	7	8	9	10	11	12	13	14	15	16	17	18	19	20	21	22	23	24	25	26	1	2	3	4	5	6	7	8	9	10	11	12	13	14	15	16	17	18	19	20	21	22	23	24	25	26
点間距離						25.0						44.0						5.6						14.4						15.0						22.5						13.0						4.5						10.0						5.0						6.0						9.6						11.7						16.7						40.0						30.6						76.4						23.6						88.4						10.6										
全幅員						16.05						12.95						13.45						14.7						14.35						11.55						11.2						11.35						11.25						11.5						11.5						11.3						11.3						11.1						11.1						11.1						11.05						11.05						12.35																
	車道						10.2						8.45						8.95						10.2						9.85						7.05						6.7						6.6						6.5						6.5						6.5						6.5						6.5						6.5						6.5						6.5						6.5						6.5																					
		左側						2.55						2.5						2.5						2.5						2.5						2.5						2.5						2.5						2.5						2.5						2.5						2.5						2.5						2.5						2.5						2.5						2.5						2.5																				
	歩道	右側						2.5						2.5						2.5						2.5						2.5						2.5						2.5						2.5						2.5						2.5						2.5						2.5						2.5						2.5						2.5						2.5						2.5																										
		左側						2.0						0.75						0.75						0.75						0.75						0.75						0.75						0.75						0.75						0.75						0.75						0.75						0.75						0.75						0.75						0.75																																
路肩	右側						1.3						1.25						1.25						1.25						1.25						1.25						1.25						1.25						1.25						1.25						1.25						1.25						1.25						1.25						1.25						1.25						1.25																											
	左側						1.3						0.75						0.75						0.75						0.75						0.75						0.75						0.75						0.75						0.75						0.75						0.75						0.75						0.75						0.75						0.75																																	
中央分離帯	中央	
	中央	
側溝	左側						(0.6)						(0.5)						(0.5)						(0.5)						(0.5)						(0.5)						(0.5)						(0.5)						(0.5)						(0.5)						(0.5)						(0.5)						(0.5)						(0.5)						(0.5)						(0.5)																																	
	右側						(0.5)						(0.5)						(0.5)						(0.5)						(0.5)						(0.5)						(0.5)						(0.5)						(0.5)						(0.5)						(0.5)						(0.5)						(0.5)						(0.5)						(0.5)						(0.5)						(0.5)																											
その他	
主要工物	
路面種別	AS	
舗装区間番号						1						2						3						4						5						AS	

道路台帳修正履歴

カルテ番号	修正内容	調整年月日	業者名
	転記	2009. 3. 20	宇部セン
2010-10-003	道路改良	2011. 3. 31	宇部セン

路線名	一般国道 316号		
図面名	131610021-00		
作成年月日	2011年3月31日		
縮尺	1/1000	図面番号	21-00
事務所名	宇部土木建築事務所 (美祢支所)		