


① 現道 2 現道(分離) 3 旧道 4 新道 5 専用自歩道

平面図 縮尺千分の一

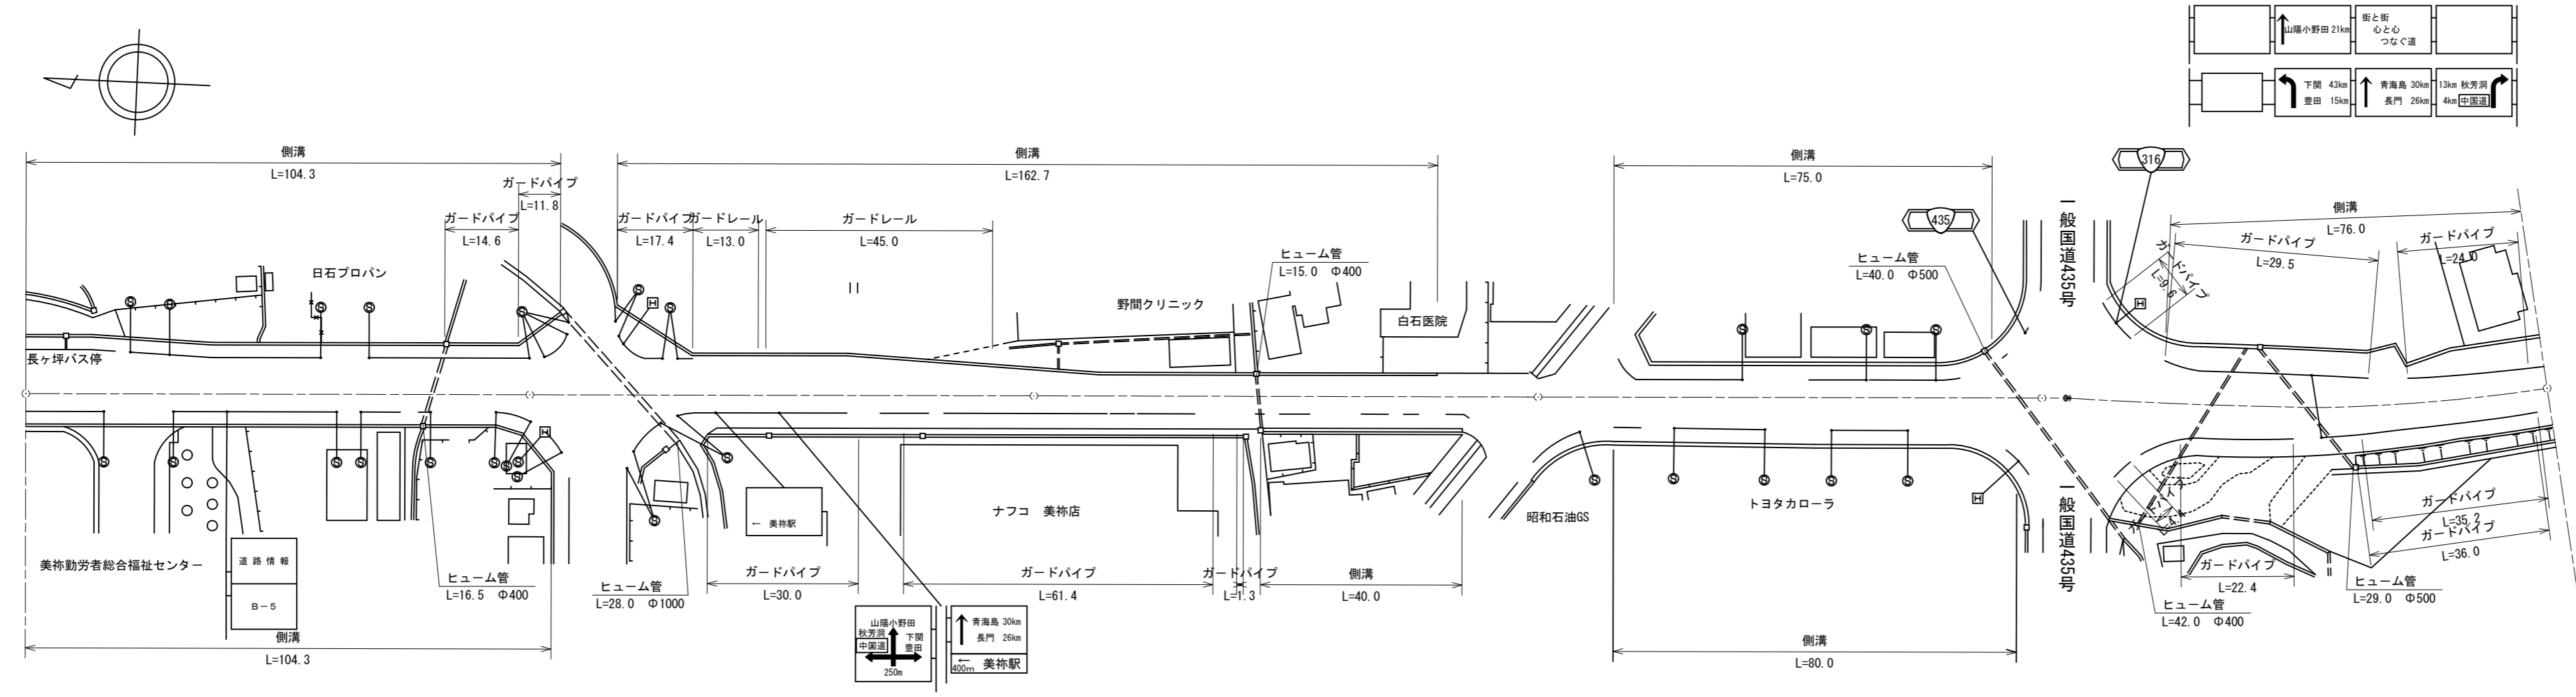

道路台帳修正履歴

カルテ番号	修正内容	調整年月日	業者名
	転記	2009. 3. 20	宇部セン
2012-10-028	路側整備	2013. 3. 31	宇部セン
2019-10-001	警戒標識撤去	2020. 3. 31	宇部セン

区間	番号	100.0																																			200.0					300.0					400.0					500.0				
		1	2	3	4	5	6	7	8	9	10	11	12	13	14	15	16	17	18	19	20	21	22	23	24	25	26	27	28	29	30	31	32	33	34	35																				
点間	距離	13.1	15.9	7.9		37.9	4.0	21.2	4.3	13.0	19.8	25.9	37.0	13.0	27.0	5.0	35.0	5.0	6.0	7.0	15.0	40.0	21.0	14.0	5.0	5.0	5.0	19.0	7.0	12.0	22.0	6.0	9.0	9.0	9.0																					
全幅員	全幅員	18.15	17.85	17.3	16.65	16.65	16.85	16.85	16.85	16.85	14.6	14.85	12.15	11.2	11.2	11.6	11.6	11.1	11.1	11.48	11.83	13.0	17.0	17.0	20.3	20.3	20.3	20.3	20.3	20.3	20.3	20.3	20.3	20.3	18.05	18.1	18.1																			
	車道	11.25	10.85	10.4	9.5	9.5	9.5	9.5	9.5	9.5	9.5	9.5	7.28	6.5	6.5	6.5	6.5	6.5	6.5	6.9	7.3	8.5	9.0	9.0	12.3	12.3	12.3	12.3	12.3	12.3	12.3	12.3	12.3	12.3	10.0	8.0	8.1	7.7																		
	歩道	3.0	3.1	3.0	3.0	3.0	3.0	3.0	3.0	3.0	3.0	3.0	3.0	3.0	3.0	3.0	3.0	3.0	3.0	3.0	3.0	3.0	3.0	3.0	3.0	3.0	3.0	3.0	3.0	3.0	3.0	3.0	3.0	3.0	3.0	3.0	3.0	3.0																		
	左側	2.9	2.9	2.9	2.9	2.9	2.9	2.9	2.9	2.9	2.9	2.9	2.9	2.9	2.9	2.9	2.9	2.9	2.9	2.9	2.9	2.9	2.9	2.9	2.9	2.9	2.9	2.9	2.9	2.9	2.9	2.9	2.9	2.9	2.9	2.9	2.9	2.9																		
	右側	0.5	0.5	0.5	0.5	0.5	0.5	0.5	0.5	0.5	0.5	0.5	0.5	0.5	0.5	0.5	0.5	0.5	0.5	0.5	0.5	0.5	0.5	0.5	0.5	0.5	0.5	0.5	0.5	0.5	0.5	0.5	0.5	0.5	0.5	0.5	0.5	0.5																		
路肩	左側	0.5	0.5	0.5	0.5	0.5	0.5	0.5	0.5	0.5	0.5	0.5	0.5	0.5	0.5	0.5	0.5	0.5	0.5	0.5	0.5	0.5	0.5	0.5	0.5	0.5	0.5	0.5	0.5	0.5	0.5	0.5	0.5	0.5	0.5	0.5	0.5																			
中央	分離帯	
側溝	左側	(0.5)	(0.5)	(0.5)	(0.5)	(0.5)	(0.5)	(0.5)	(0.5)	(0.5)	(0.5)	(0.5)	(0.5)	(0.5)	(0.5)	(0.5)	(0.5)	(0.5)	(0.5)	(0.5)	(0.5)	(0.5)	(0.5)	(0.5)	(0.5)	(0.5)	(0.5)	(0.5)	(0.5)	(0.5)	(0.5)	(0.5)	(0.5)	(0.5)	(0.5)	(0.5)	(0.5)																			
右側	(0.5)	(0.5)	(0.5)	(0.5)	(0.5)	(0.5)	(0.5)	(0.5)	(0.5)	(0.5)	(0.5)	(0.5)	(0.5)	(0.5)	(0.5)	(0.5)	(0.5)	(0.5)	(0.5)	(0.5)	(0.5)	(0.5)	(0.5)	(0.5)	(0.5)	(0.5)	(0.5)	(0.5)	(0.5)	(0.5)	(0.5)	(0.5)	(0.5)	(0.5)	(0.5)	(0.5)	(0.5)																			
その他	
主要	工作物	
路面	種別	AS																																				AS																		
舗装	区間	1	2	3	4	5	6	
番号		100.0	100.0	100.0	100.0	5.0	95.0	

路線名	一般国道 316号
図面名	131610029-00
作成年月日	2020年3月31日
縮尺	1/1000
図面番号	29-00
事務所名	宇部土木建築事務所 (美祢支所)