


標題	路線コード	316	図面コード	43-0	路線名	一般国道316号	県名	山口県	地名	美祿市東厚保町山中	図面番号	43	① 現道 2 現道(分離) 3 旧道 4 新道 5 専用自歩道
----	-------	-----	-------	------	-----	----------	----	-----	----	-----------	------	----	---------------------------------

平面図  
縮尺千分の一

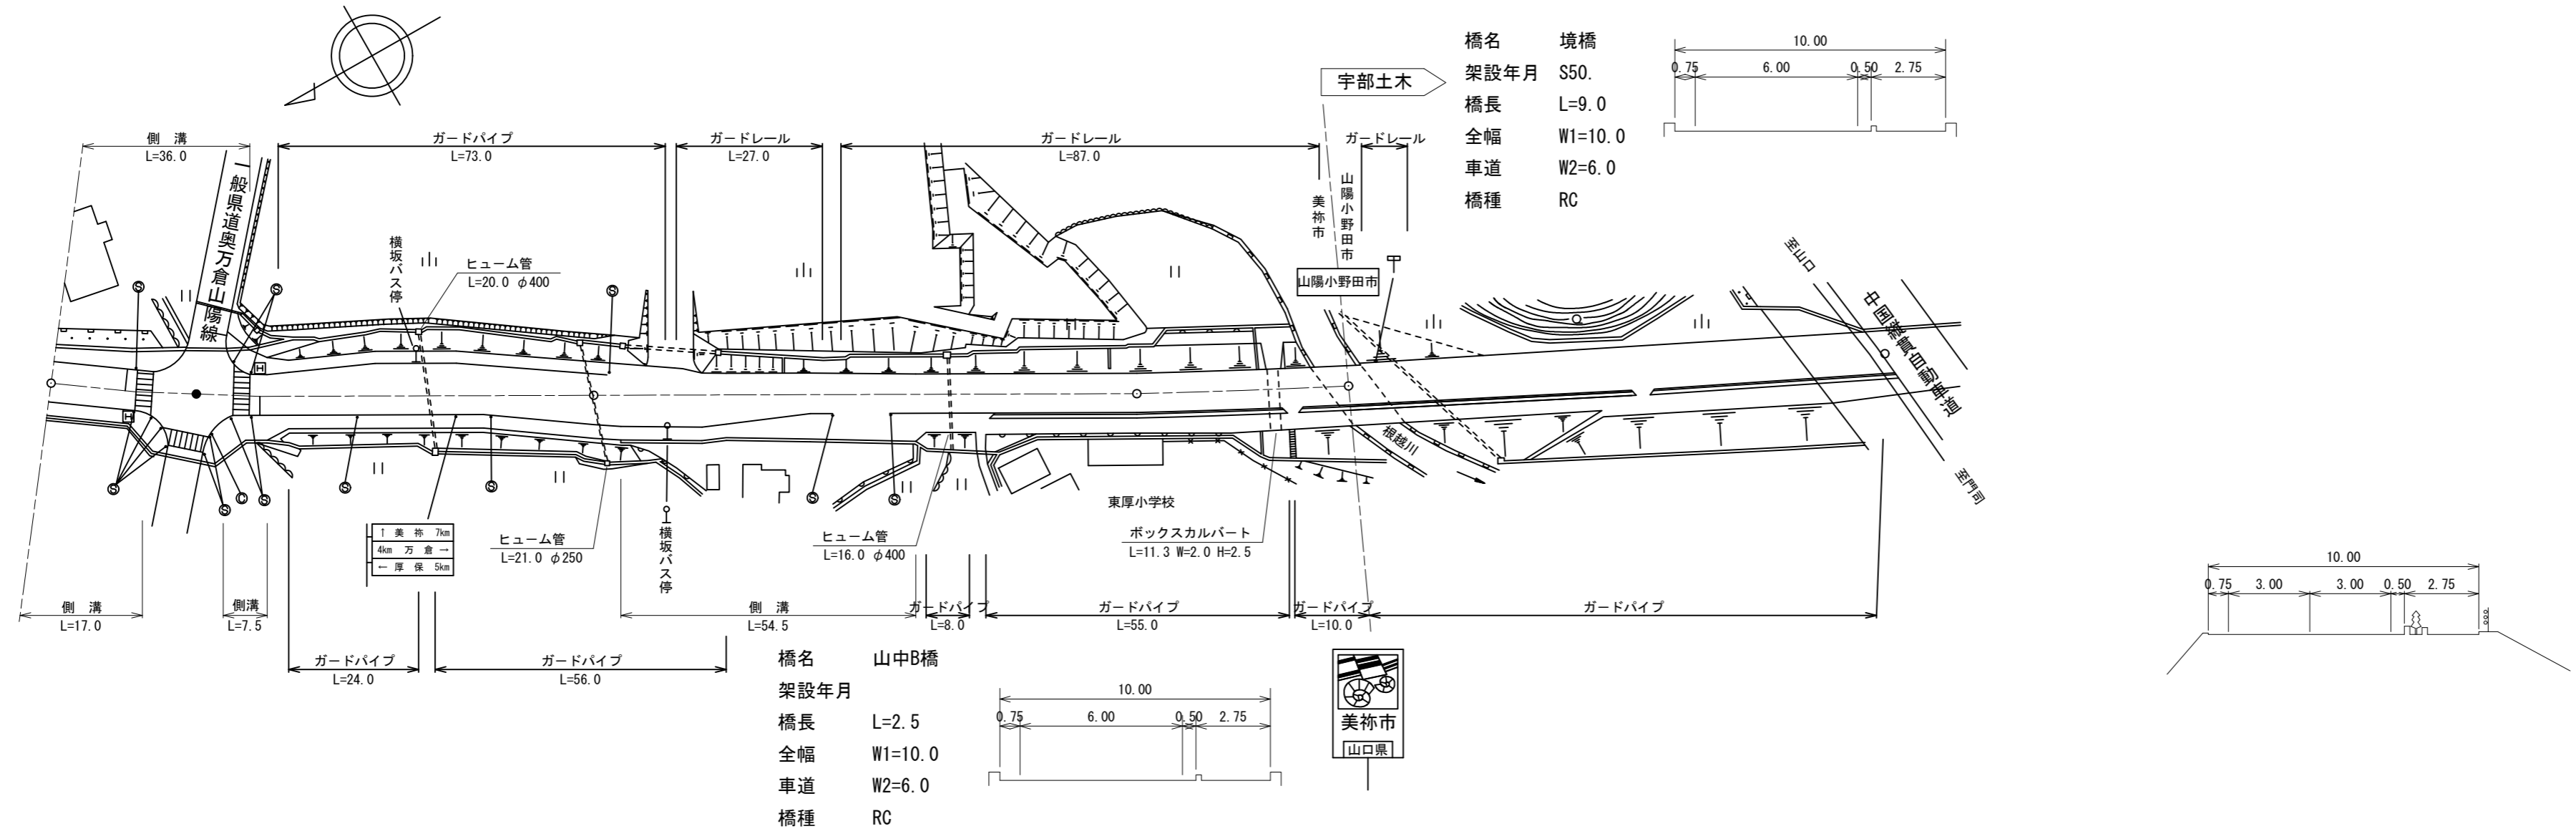

道路台帳修正履歴

カルテ番号	修正内容	調整年月日	業者名
	転記	2009. 3. 20	宇部セン
2009-10-024	橋梁諸元変更	2010. 3. 31	宇部セン
2013-10-007	宅地造成	2014. 3. 31	宇部セン
2017-10-013	橋梁諸元追加	2018. 3. 31	宇部セン
2019-10-002	警戒標識撤去	2020. 3. 31	宇部セン

区間番号	100.0																													200.0																													300.0																													400.0																													500.0																												
点間距離	14.0	3.0	3.0	4.0	2.0	3.0	1.5	3.5	4.0	4.0	16.0	15.0	5.0	20.0	5.0	10.0	1.5	3.5	4.5	15.5	19.5	2.5	11.0	27.0	24.0	2.5	8.0	4.5	
全幅員	13.7	14.4	16.3	16.9	22.95	23.3	27.3	17.83	16.3	15.8	14.25	14.25	13.85	14.15	14.1	13.9	13.75	13.0	12.4	12.7	12.95	10.0	10.0	10.0	10.0	10.0	10.0	10.0	
全幅員内訳	車道	6.0	6.0	6.0	6.0	6.0	6.0	6.0	6.0	6.0	6.0	6.0	6.0	6.0	6.0	6.0	6.0	6.0	6.0	6.0	6.0	6.0	6.0	6.0	6.0	6.0	6.0	6.0	6.0	
	左側歩道	3.2	3.9	4.2	4.3	4.0	4.0	4.0	4.0	4.0	4.0	4.0	4.0	4.0	4.0	4.0	4.0	4.0	4.0	4.0	4.0	4.0	4.0	4.0	4.0	4.0	4.0	4.0	4.0	
	右側歩道	3.0	3.0	4.0	4.0	4.0	4.0	4.0	4.0	4.0	4.0	4.0	4.0	4.0	4.0	4.0	4.0	4.0	4.0	4.0	4.0	4.0	4.0	4.0	4.0	4.0	4.0	4.0	4.0	4.0	
	左側路肩	1.0	1.0	1.0	1.0	1.0	1.0	1.0	1.0	1.0	1.0	1.0	1.0	1.0	1.0	1.0	1.0	1.0	1.0	1.0	1.0	1.0	1.0	1.0	1.0	1.0	1.0	1.0	1.0	1.0	
	右側路肩	0.5	0.5	0.5	0.5	0.5	0.5	0.5	0.5	0.5	0.5	0.5	0.5	0.5	0.5	0.5	0.5	0.5	0.5	0.5	0.5	0.5	0.5	0.5	0.5	0.5	0.5	0.5	0.5	0.5	0.5	
側溝	左側 (0.6)	(0.6)	(0.6)	(0.6)	(0.6)	(0.6)	(0.6)	(0.6)	(0.6)	(0.6)	(0.6)	(0.6)	(0.6)	(0.6)	(0.6)	(0.6)	(0.6)	(0.6)	(0.6)	(0.6)	(0.6)	(0.6)	(0.6)	(0.6)	(0.6)	(0.6)	(0.6)	(0.6)	(0.6)	(0.6)	
側溝	右側 (0.5)	(0.5)	(0.5)	(0.5)	(0.5)	(0.5)	(0.5)	(0.5)	(0.5)	(0.5)	(0.5)	(0.5)	(0.5)	(0.5)	(0.5)	(0.5)	(0.5)	(0.5)	(0.5)	(0.5)	(0.5)	(0.5)	(0.5)	(0.5)	(0.5)	(0.5)	(0.5)	(0.5)	(0.5)	(0.5)	(0.5)	
主要工物	10029 10027	
路面種別	AS	
舗装区間番号	1 26.0	2 74.0										3 100.0										4 34.5					5 4.5	

路線名	一般国道 316号
図面名	131610043-00
作成年月日	2020年3月31日
縮尺	1/1000
図面番号	43-00
事務所名	宇部土木建築事務所 (美祿支所)