


標題	路線コード	376	図面コード	003-00	路線名	一般国道376号	県名	山口県	地名	周南市大字米光	図面番号	3	① 現道 2 現道(分離) 3 旧道 4 新道 5 専用自歩道
----	-------	-----	-------	--------	-----	----------	----	-----	----	---------	------	---	---------------------------------

平面図
縮尺千分の一

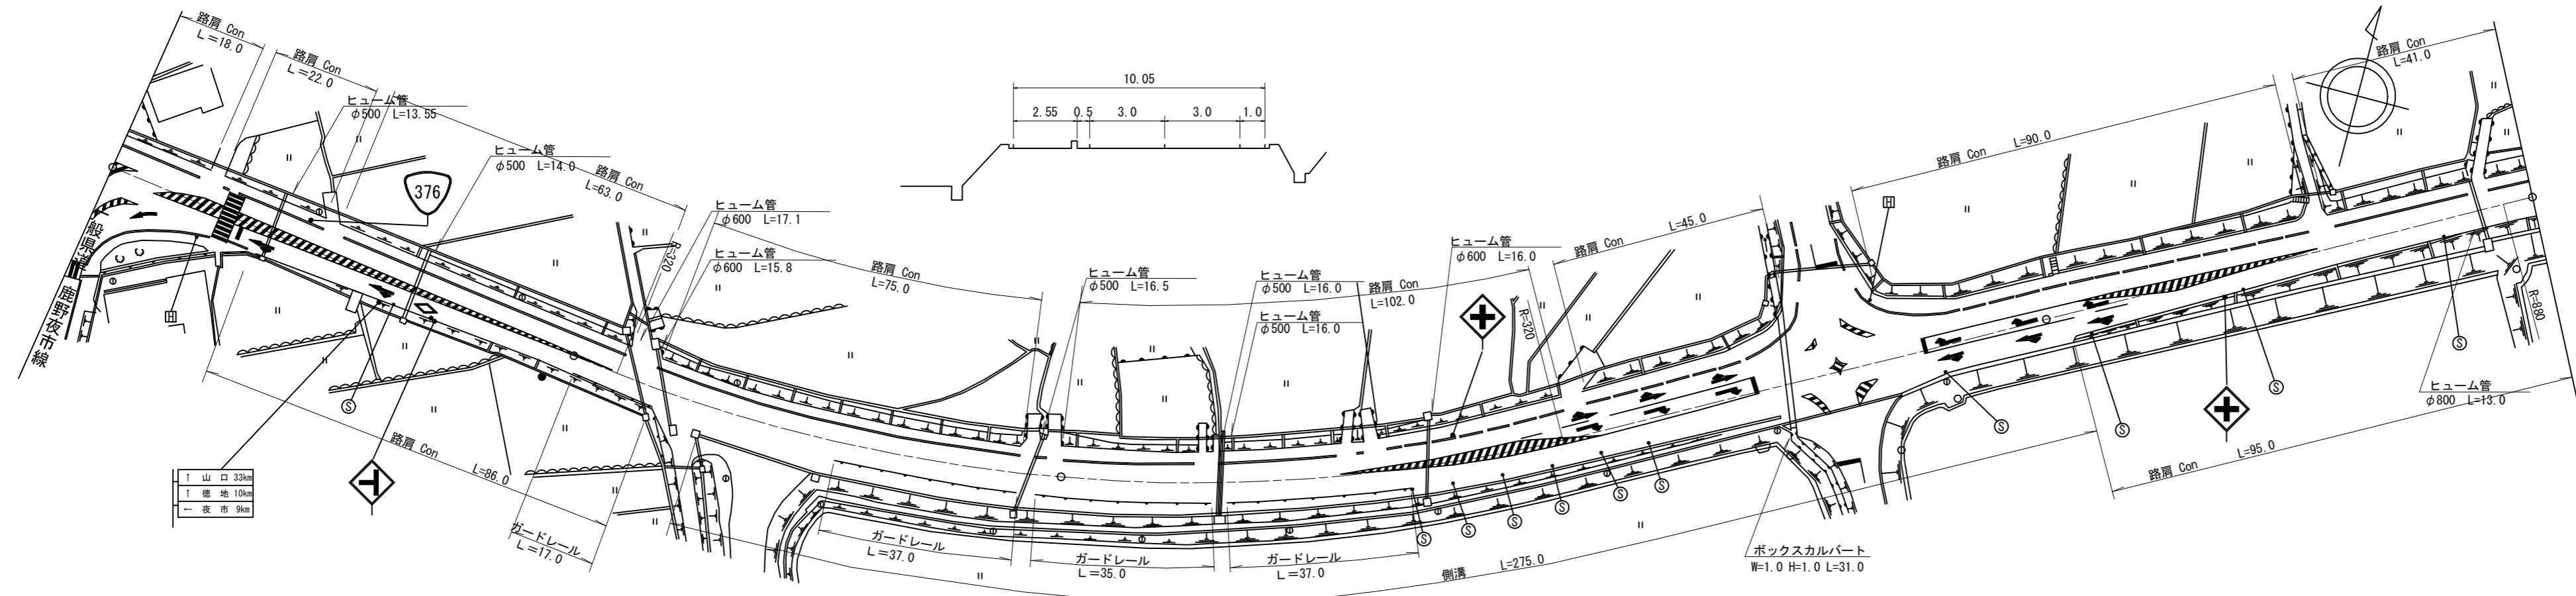

道路台帳修正履歴

カルテ番号	修正内容	調整年月日	業者名
	転記	2001.07.31	ヤマコン
2010-05-181	ラスベク変換	2011.03.25	ヤマコン

区間番号	100.0																																					200.0																																					300.0																																					400.0																																					500.0																																				
	1	2	3	4	5	6	7	8	9	10	11	12	13	14	15	16	17	18	19	20	21	22	23	24	25	26	27	28	29	30	31	32	33	34	35	36	37	
点間距離	8.0	12.0	12.0	9.0	9.0	9.0	9.0	9.0	14.0	18.0	11.0	27.0	35.0	9.0	32.0	24.0	7.0	6.0	7.0	6.0	7.0	6.0	7.0	4.0	39.0	5.0	24.0	9.0	23.0	4.0	8.0	8.0	8.0	9.0	9.0	9.0	45.0	
全幅員	全幅員	17.0	17.0	14.4	14.4	11.95	11.45	10.95	10.45	9.95	9.45	9.95	13.1	13.05	12.93	12.5	12.1	12.7	13.0	13.2	13.5	13.7	14.0	14.0	14.0	14.0	14.0	14.0	14.0	14.0	14.0	14.0	14.0	14.0	14.0	14.0	14.0	9.6	
	車道	9.0	9.0	9.0	9.0	8.5	8.0	7.5	7.0	6.5	6.0	6.0	6.0	6.0	6.0	6.0	6.0	6.5	7.0	7.5	8.0	8.5	9.0	9.0	9.0	9.0	9.0	9.0	9.0	9.0	9.0	9.0	9.0	9.0	9.0	9.0	9.0	6.0	
	歩道	2.2	2.3	2.2	2.2	2.2	2.2	2.2	2.2	2.2	2.2	2.2	2.2	2.2	2.2	2.2	2.2	2.2	2.2	2.2	2.2	2.2	2.2	2.2	2.2	2.2	2.2	2.2	2.2	2.2	2.2	2.2	2.2	2.2	2.2	2.2	2.2	2.2	2.2	
	左側	2.7	2.1	2.1	2.1	2.1	2.1	2.1	2.1	2.1	2.1	2.1	2.1	2.1	2.1	2.1	2.1	2.1	2.1	2.1	2.1	2.1	2.1	2.1	2.1	2.1	2.1	2.1	2.1	2.1	2.1	2.1	2.1	2.1	2.1	2.1	2.1	2.1	2.1	
	右側	0.6	0.6	0.6	0.6	0.5	0.5	0.5	0.5	0.5	0.5	0.5	0.5	0.5	0.5	0.5	0.5	0.5	0.5	0.5	0.5	0.5	0.5	0.5	0.5	0.5	0.5	0.5	0.5	0.5	0.5	0.5	0.5	0.5	0.5	0.5	0.5	0.5	0.5	
中央	
側溝	
その他	
主要	工作物	
路面	種別	AS																																						AS	
舗装	区間番号		1	

路線名	一般国道 376号
図面名	137605003-00
作成年月日	2011年3月25日
縮尺	1/1000
図面番号	03-00
事務所名	周南土木建築事務所