


標題	路線コード	376	図面コード	005-00	路線名	一般国道376号	県名	山口県	地名	周南市大字米光	図面番号	5	① 現道 2 現道(分離) 3 旧道 4 新道 5 専用自歩道
----	-------	-----	-------	--------	-----	----------	----	-----	----	---------	------	---	---------------------------------

平面図
縮尺千分の一

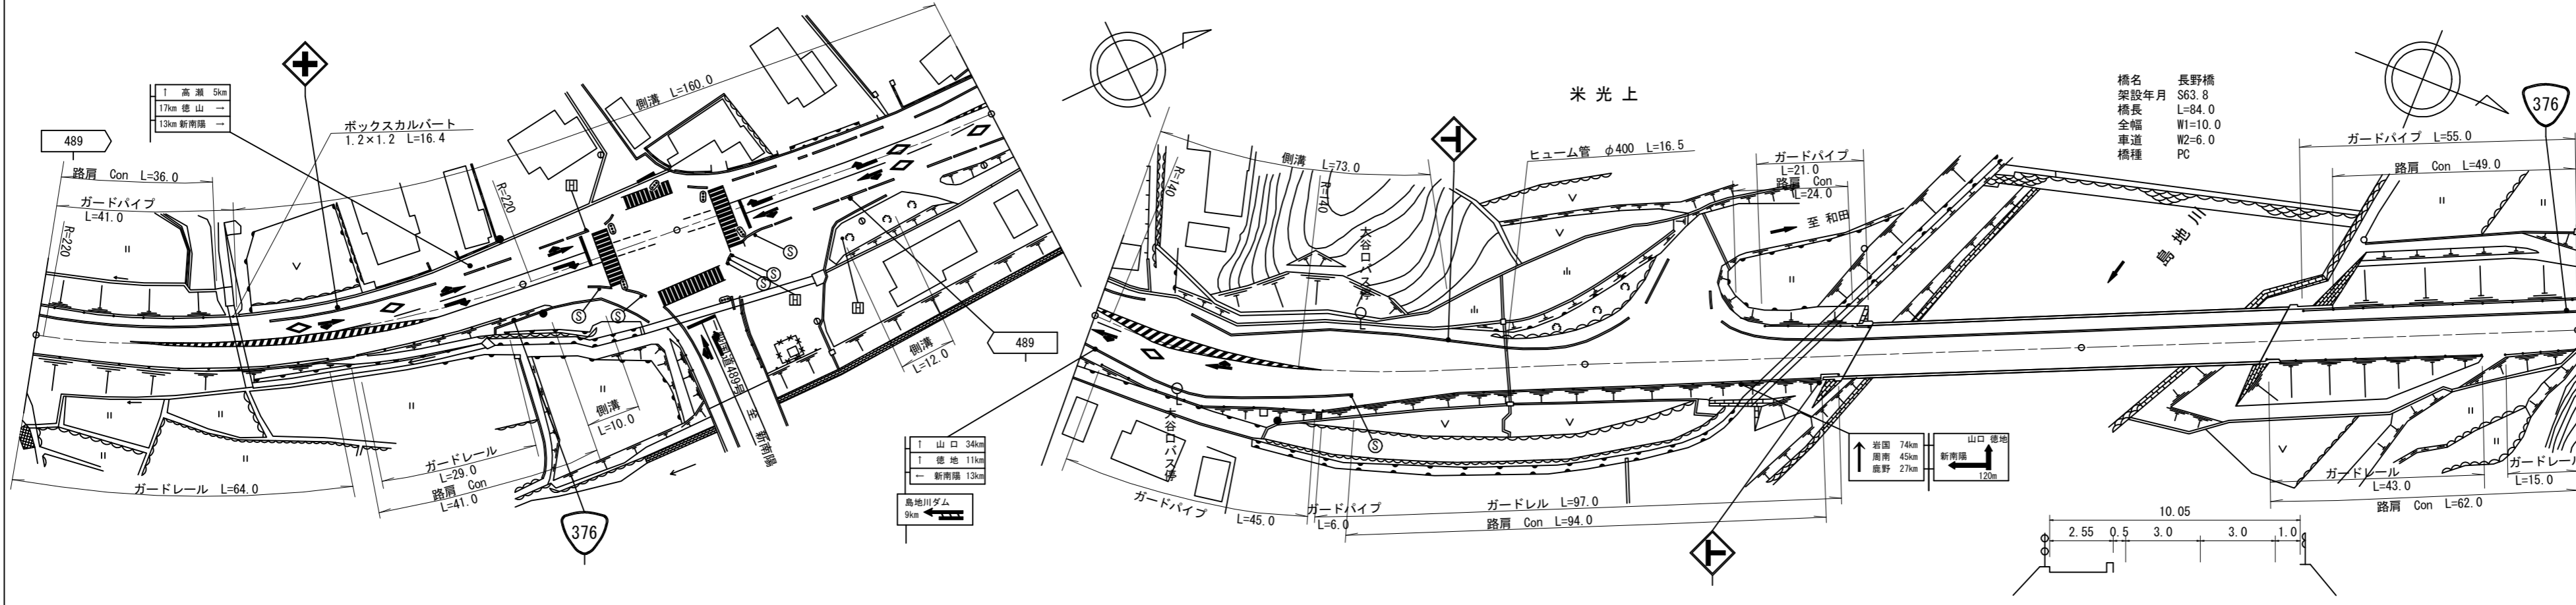

道路台帳修正履歴

カルテ番号	修正内容	調整年月日	業者名
	転記	2005.12.15	ヤマコン
2009-05-116	橋梁諸元変更	2010.03.25	ヤマコン
2010-05-181	ラスベク変換	2011.03.25	ヤマコン

区間	番号	
	1	2	3	4	5	6	7	8	9	10	11	12	13	14	14-1	15	16	16-1	16-2	16-3	16-4	16-5	17	18	19	20	21	22	23	24	25	26	27	28	29	30	31	32	33	34	35	36	37	38	39											
点間距離		15.0	5.0	5.0	5.0	5.0		43.0	10.0	7.0	4.0	8.0	5.0	5.0	11.0	5.0	5.0	5.0	10.0	12.0	15.0	6.0	4.0	3.0	16.0	9.0	15.0	5.0	5.0	5.0	5.0	5.0	5.0	5.0	5.0	7.0	5.0	9.0	18.0	6.0	22.0	45.0	38.0	61.0												
全幅員	10.25	10.35	10.95	11.55	12.15	12.75	12.8	13.3	14.3	14.36	14.4	18.15	20.5	21.2	21.3	20.1	18.05	17.25	16.15	17.55	15.65	16.05	16.5	16.5	19.1	17.0	17.5	17.7	17.1	16.2	15.2	14.1	12.6	11.05	10.55	10.05	10.25	12.16	15.6	14.3	10.6	10.0	10.05	10.05												
全幅員内訳	車道	6.0	6.5	7.0	7.5	8.0	8.5	8.7	9.0	9.0	9.0	9.5	11.3	13.0	13.0	13.0	11.0	10.2	9.6	9.5	9.1	9.5	10.0	10.2	11.0	11.0	11.5	11.5	11.0	10.5	9.0	8.0	7.0	6.5	6.0	6.0	6.0	6.0	6.0	6.0	6.0	6.0	6.0													
	歩道	2.25	2.3	2.4	2.5	2.6	2.7	2.8	2.8	3.5	3.75	3.9	4.75	5.0	5.0	3.8	3.0	3.05	2.55	2.55	2.55	2.55	2.39	2.3	2.5	2.5	2.5	2.5	2.3	2.3	2.0	2.0	2.55	2.55	2.55	2.55	2.55	2.55	2.3	2.35	2.5	2.5	2.55	2.55												
	左側	
	右側	
	路肩	1.5	1.05	1.05	1.05	1.05	1.05	1.05	1.3	1.3	1.11	1.0	3.4	0.5	0.5	0.5	0.5	0.5	0.5	0.5	0.5	0.5	0.61	0.5	0.5	0.5	0.5	0.5	0.5	0.5	0.5	0.5	0.5	0.5	0.5	0.5	0.5	0.5	0.5	0.5	0.5	0.5	0.5	0.5	0.5	0.5	0.5	0.5								
中央分離帯	
側溝	
その他	
主要工造物	
路面種別	AS	AS							
舗装区間番号	1	100.0							2	100.0							3	100.0							4	55.0							5	45.0							6	39.0							7	61.0						

路線名	一般国道 376号
図面名	137605005-00
作成年月日	2011年3月25日
縮尺	1/1000
図面番号	05-00
事務所名	周南土木建築事務所