


平面図  
縮尺千分の一

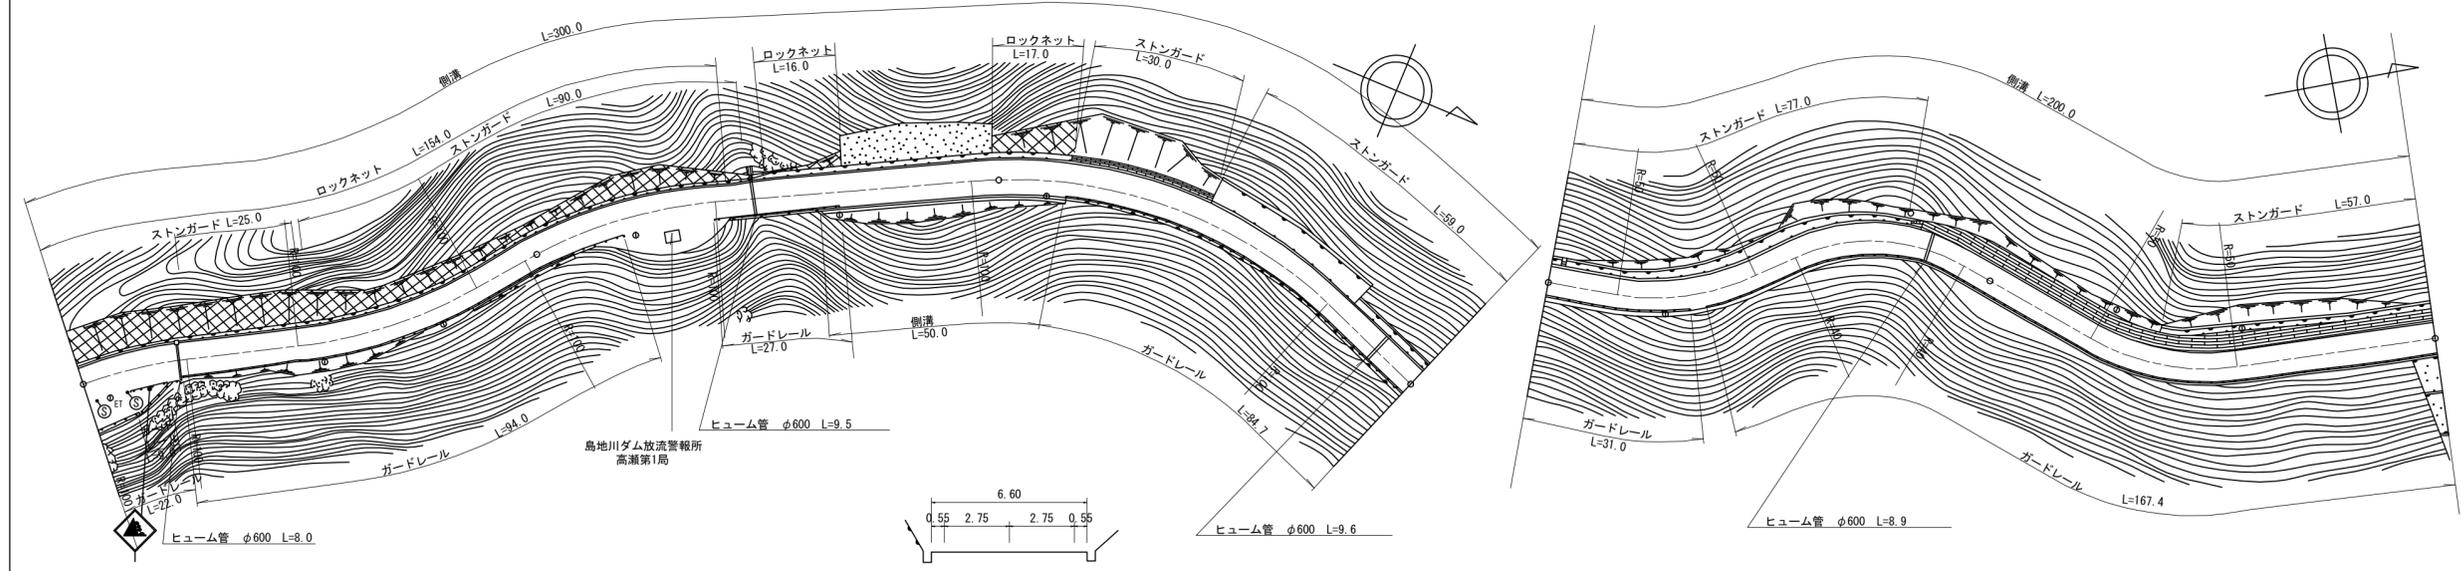

道路台帳修正履歴

カルテ番号	修正内容	調整年月日	業者名
	転記	2005.12.15	ヤマコン
2010-05-182	ラスベク変換	2011.03.25	ヤマコン

区間	番号	100.0																	200.0					300.0					400.0					500.0
	距離	56.0	44.0	30.0	32.0	38.0	12.0	32.0	10.0	46.0	22.0	48.0	10.0	20.0	9.0	28.0	26.0	37.0																
全幅員内訳	全幅員	7.5	7.1	7.1	6.9	6.6	6.6	6.6	6.7	7.3	7.5	7.5	7.7	8.6	8.6	8.0	7.4	6.7	6.7	6.8														
	車道	左側	5.5	5.5	5.5	5.5	5.5	5.5	5.5	5.5	5.5	5.5	5.5	5.5	5.5	5.5	5.5	5.5	5.5	5.5	5.5													
		右側	1.0	0.8	0.8	0.7	0.55	0.55	0.55	0.6	1.2	0.7	1.3	0.7	1.3	1.25	1.85	1.25	0.6	0.6	0.65													
	歩道	左側	1.0	0.8	0.8	0.7	0.55	0.55	0.55	0.6	1.2	0.7	1.3	0.7	1.3	1.25	1.85	1.25	0.6	0.6	0.65													
		右側	1.0	0.8	0.8	0.7	0.55	0.55	0.55	0.6	1.2	0.7	1.3	0.7	1.3	1.25	1.85	1.25	0.6	0.6	0.65													
中央分離帯																																		
側溝	左側	0.6	0.6	0.6	0.6	0.6	0.6	0.6	0.6	0.6	0.6	0.6	0.6	0.6	0.6	0.6	0.6	0.6	0.6	0.6														
	右側				0.55	0.55	0.55	0.55	0.55	0.55	0.55	0.55	0.55	0.55	0.55	0.55	0.55	0.55	0.55	0.55														
その他																																		
主要	工作物																																	
路面	種別	AS																		AS														
舗装	区間	1	2	3	4	5	6	7	8	9	10	11	12	13	14	15	16	17	18	19														
	番号	100.0	100.0	100.0	100.0	100.0	100.0	100.0	100.0	100.0	100.0	100.0	100.0	100.0	100.0	100.0	100.0	100.0	100.0	100.0	100.0													

路線名	一般国道 376号
図面名	137605021-00
作成年月日	2011年3月25日
縮尺	1/1000
図面番号	20-00
事務所名	周南土木建築事務所