


① 現道 2 現道(分離) 3 旧道 4 新道 5 専用自歩道

平面図 縮尺千分の一

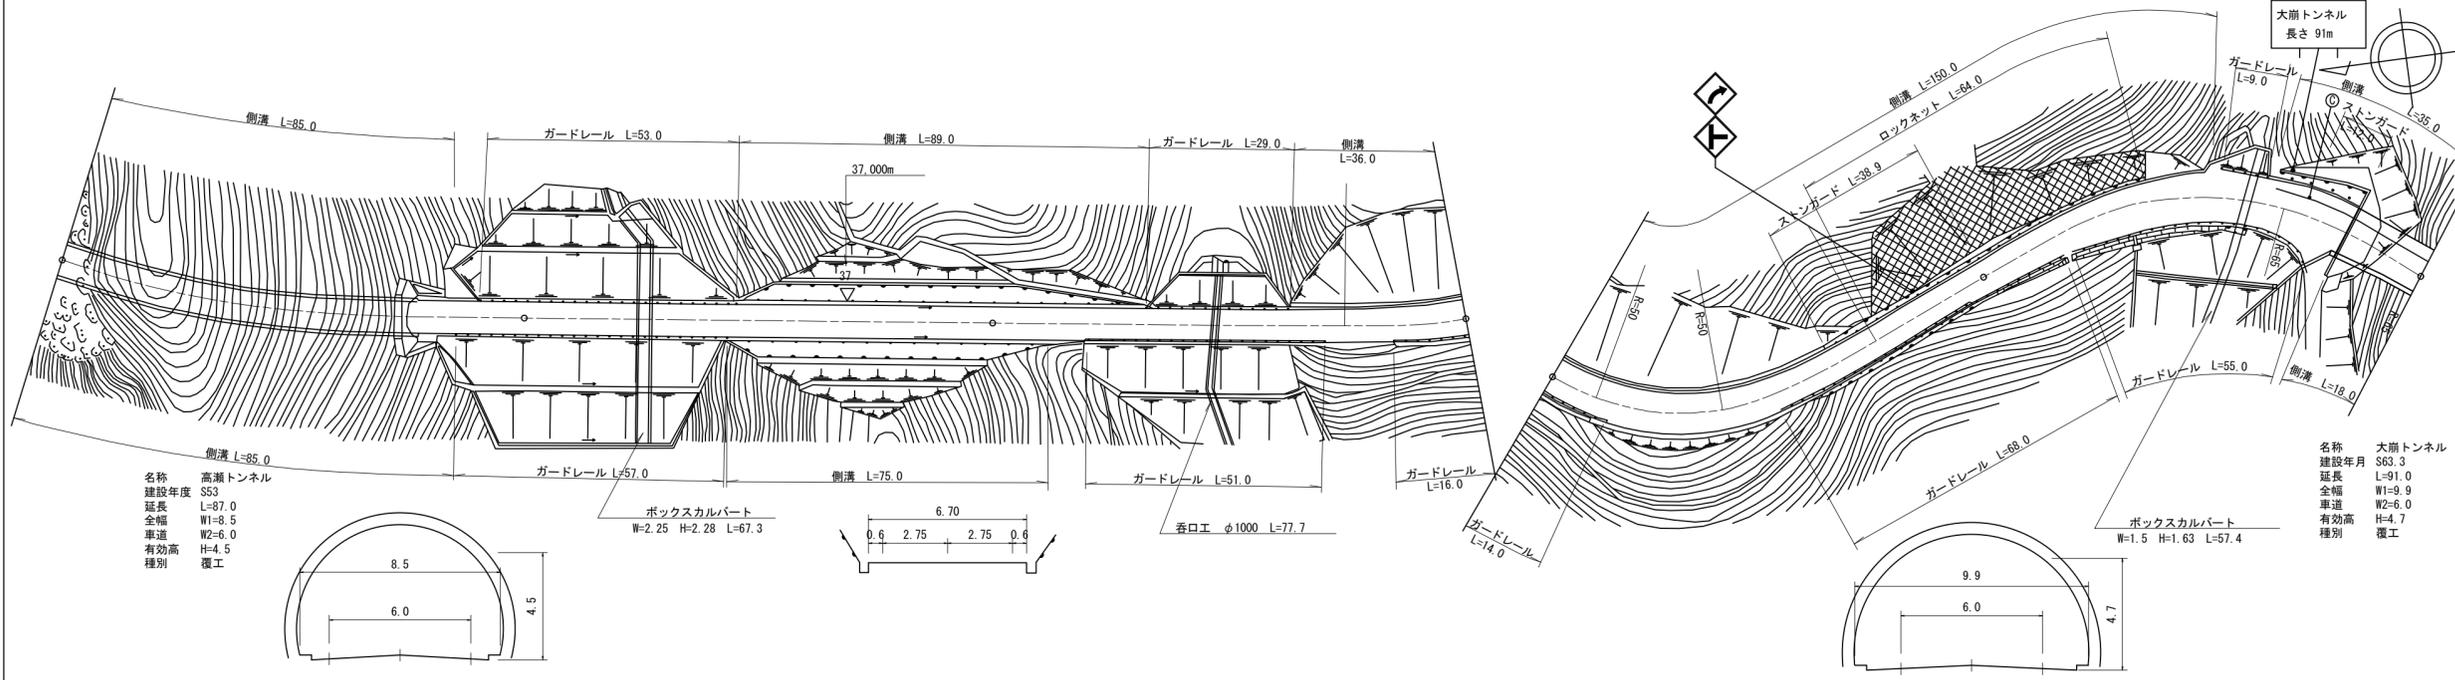

区間	番号	1	2	3	4	5	6	7	8	9	10	11	12	13	14	15	16	17	18																	
区間	番号	100.0			200.0			300.0			400.0			500.0																						
点間	距離		77.0	8.0	15.0		44.0		56.0	19.0	14.0		31.0		36.0		27.0		73.0	5.0	18.0	26.0	16.0	17.0	18.0											
全幅員内訳	全幅員	8.5	8.5	7.5	7.5		7.5		7.5	6.7	7.2		7.2		9.2					8.7	8.8		9.2		11.0	12.15	11.55	9.9	9.9							
	車道	6.0	6.0	5.5	5.5		5.5		5.5	5.5	5.5		5.5		5.5					5.5	6.0		6.0		6.0	6.0	6.0	6.0	6.0							
	歩道	0.75	0.75	0.0	0.0		0.0		0.0	0.0	0.0		0.0		0.0					0.0	0.0		0.0		0.0	0.0	0.0	0.0	0.0							
	左側	0.75	0.75	0.0	0.0		0.0		0.0	0.0	0.0		0.0		0.0					0.0	0.0		0.0		0.0	0.0	0.0	0.0	0.0							
	右側	0.75	0.75	0.0	0.0		0.0		0.0	0.0	0.0		0.0		0.0					0.0	0.0		0.0		0.0	0.0	0.0	0.0	0.0							
路肩	左側	0.5	0.5	1.0	1.0		1.0		1.0	0.6	0.85		0.85		0.85					2.45	0.75		2.0		2.0	3.0	3.55	0.5	2.0	0.5	1.9	0.5	1.9	0.5		
	右側	0.5	0.5	1.0	1.0		1.0		1.0	0.6	0.85		0.85		0.85					2.0	0.8		2.0		2.0	1.2	2.6	0.5	2.0	1.9	1.9	1.9	0.5			
中央	分離帯																																			
	中央																																			
側溝	左側	(0.55)	(0.55)	(0.55)	(0.55)		0.0		0.6	0.55	0.55		0.6		0.6					0.6	0.6		0.6		0.6	0.0	0.0	(0.55)	2.0	(0.55)	0.0	(0.6)	(0.6)	(0.6)		
	右側	(0.55)	(0.55)	(0.55)	(0.55)		0.0		0.6	0.55	0.55		0.6		0.6					0.6	0.6		0.6		0.6	0.0	0.0	(0.55)	2.0	(0.55)	0.0	(0.6)	(0.6)	(0.6)		
その他																																				
主要	工作物	T1254																	T8010																	
路面	種別	Co/AS																	AS/Co																	
舗装	区間	1	2	3	4	5	6	7	8	9	10	11	12	13	14	15	16	17	18																	
番号		77.0	23.0	100.0	100.0	100.0	82.0	18.0																												

道路台帳修正履歴

カルテ番号	修正内容	調整年月日	業者名
	転記	2008.01.31	ヤマコン
2009-05-123	トンネル諸元変更	2010.03.25	ヤマコン
2010-05-182	ラスベク変換	2011.03.25	ヤマコン

路線名	一般国道 376号
図面名	137605024-00
作成年月日	2011年3月25日
縮尺	1/1000
図面番号	23-00
事務所名	周南土木建築事務所