


① 現道 2 現道(分離) 3 旧道 4 新道 5 専用自歩道

平面図 縮尺千分の一

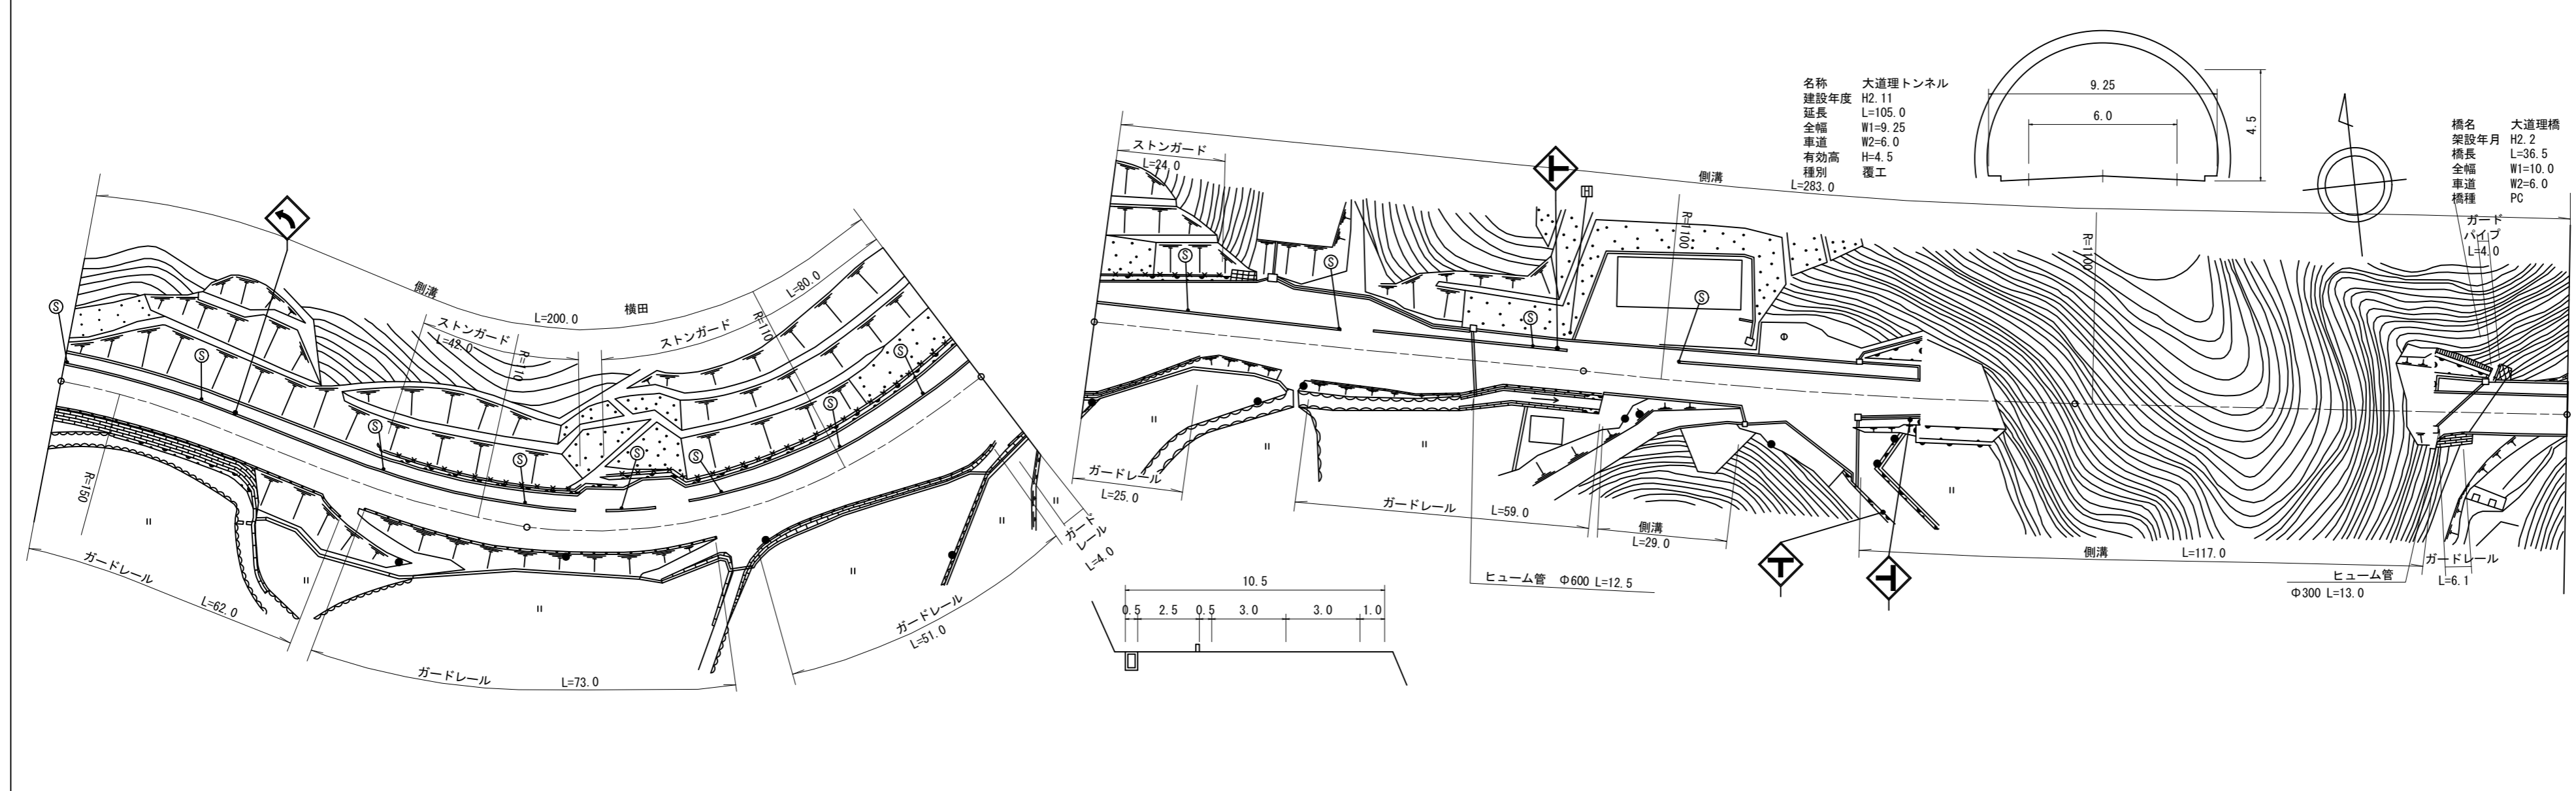

道路台帳修正履歴

カルテ番号	修正内容	調整年月日	業者名
	転記	2002.10.31	ヤマコン
2009-05-126	橋梁諸元変更 トンネル 諸元変更	2010.03.25	ヤマコン
2010-05-183	ラスベク変換	2011.03.25	ヤマコン

区間	番号	100.0																														
		1	2	3	4	5	6	7	8	9	10	11	12	13	14	15	16	17	18	19	20	21	22	23	24	25	26	27	28	29		
点間	距離	60.0		36.0	4.0	13.0	3.0	7.0	4.0	6.0	4.0	14.0	11.0	27.0	11.0	4.0	11.0	13.0	8.0	21.0	12.0	16.0	15.0	5.0	29.0	23.0	12.0	31.0	74.0	9.0	17.0	
全幅員	全幅員	11.1	10.7	11.1	11.1	11.1	12.8	12.9	14.4	14.4	11.4	14.0	13.8	20.8	21.61	21.9	17.8	14.2	15.4	18.2	13.0	10.5	10.5	10.5	11.0	11.0	10.4	10.4	10.5	10.0	10.0	
	車道	左側	6.0	6.0	6.0	6.0	6.0	6.0	6.0	6.0	6.0	6.0	6.0	6.0	6.0	6.0	6.0	6.0	6.0	6.0	6.0	6.0	6.0	6.0	6.0	6.0	6.0	6.0	6.0	6.0	6.0	
		右側	3.0	3.0	3.1	3.1	3.1	4.8	4.9	6.4	6.4	3.4	3.6	3.7	4.2	4.64	4.8	5.7	6.6	7.6	7.7	3.0	3.0	3.0	3.0	3.0	3.0	3.0	3.0	3.0	3.0	3.0
	歩道	左側	0.5	0.5	0.5	0.5	0.5	0.5	0.5	0.5	0.5	0.5	0.5	0.5	0.5	0.5	0.5	0.5	0.5	0.5	0.5	0.5	0.5	0.5	0.5	0.5	0.5	0.5	0.5	0.5	0.5	
		右側	1.6	1.2	1.5	1.5	1.5	1.5	1.5	1.5	1.5	1.5	1.5	1.5	1.5	1.5	1.5	1.5	1.5	1.5	1.5	1.5	1.5	1.5	1.5	1.5	1.5	1.5	1.5	1.5	1.5	1.5
中央	分離帯																															
側溝	左側	(0.5)	(0.5)	(0.5)	(0.5)	(0.5)	(0.5)	(0.5)	(0.5)	(0.5)	(0.5)	(0.5)	(0.5)	(0.5)	(0.5)	(0.5)	(0.5)	(0.5)	(0.5)	(0.5)	(0.5)	(0.5)	(0.5)	(0.5)	(0.5)	(0.5)	(0.5)	(0.5)	(0.5)	(0.5)		
	右側																															
主要	工物																															
路面	種別	AS																														
舗装	区間	1	2	3	4	5	6	7	8																							
番号	区間	100.0	100.0	100.0	69.0	31.0	74.0	9.0	17.0																							

路線名	一般国道 376号
図面名	137605034-00
作成年月日	2011年3月25日
縮尺	1/1000 図面番号 31-00
事務所名	周南土木建築事務所