


標題	路線コード	376	図面コード	046-00	路線名	一般国道 376号	県名	山口県	地名	周南市大字須々万本郷	図面番号	40	① 現道 2 現道(分離) 3 旧道 4 新道 5 専用自歩道
----	-------	-----	-------	--------	-----	-----------	----	-----	----	------------	------	----	---------------------------------

平面図
縮尺千分の一

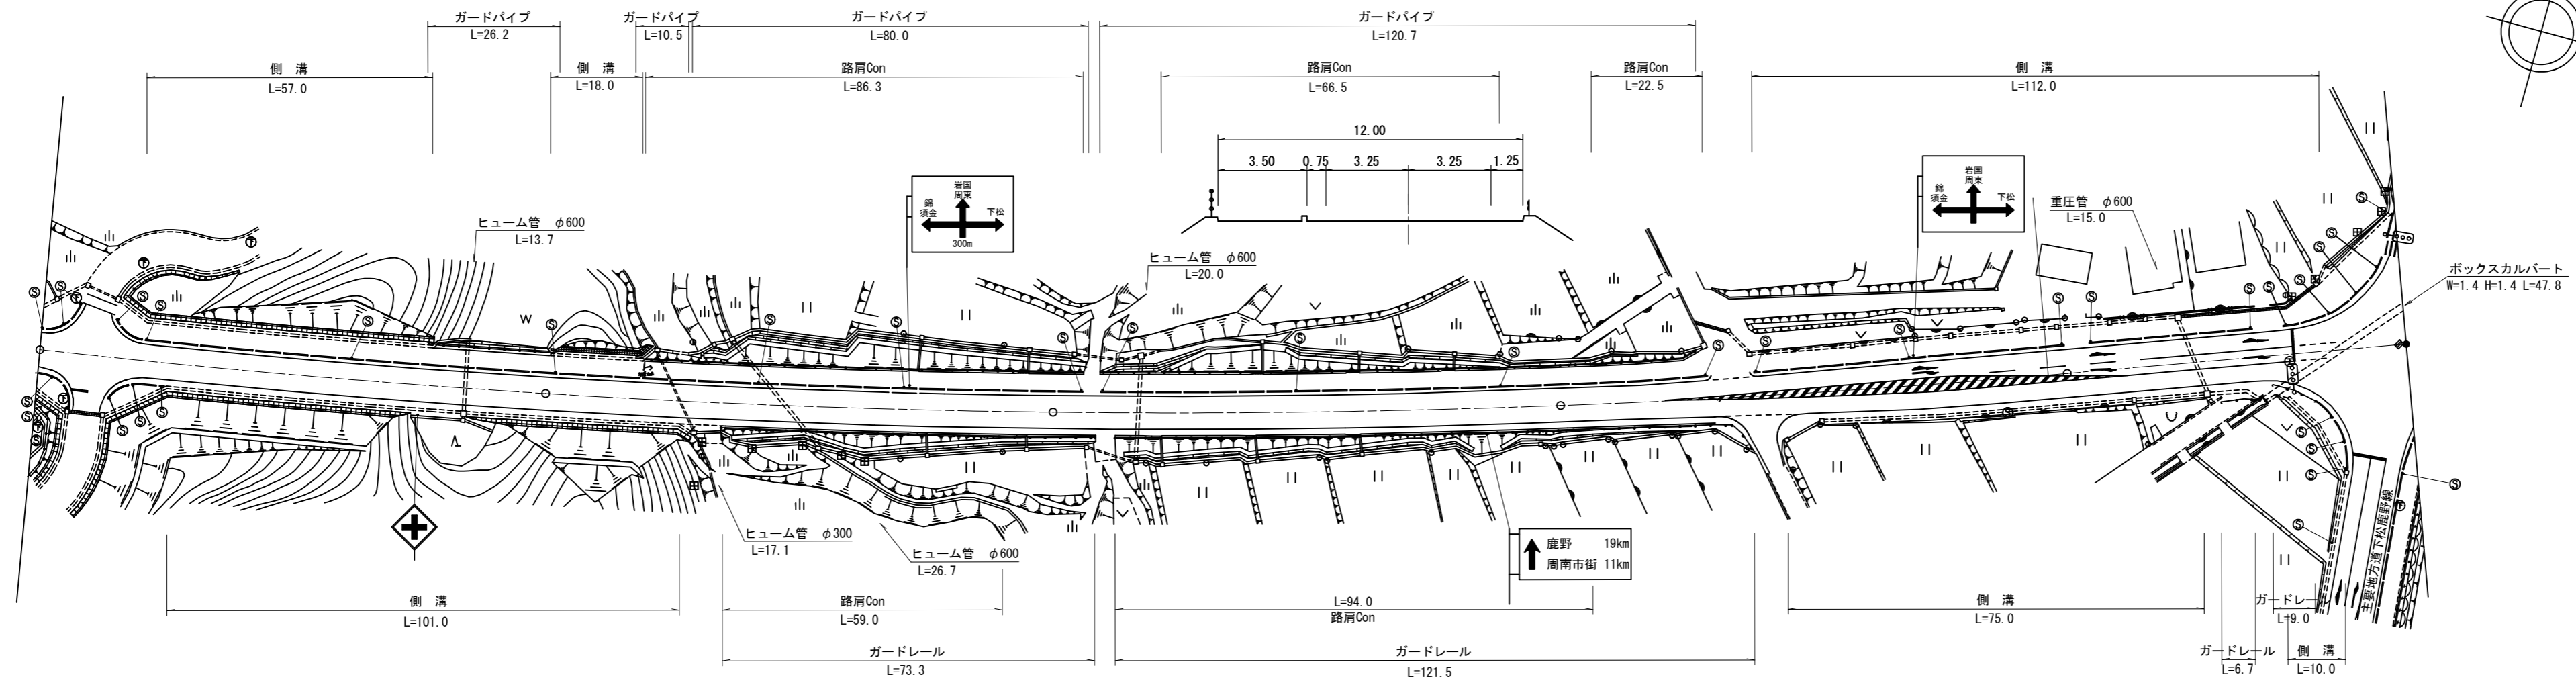

道路台帳修正履歴

カルテ番号	修正内容	調整年月日	業者名
	転記	2003. 10. 31	ヤマコン
2009-05-006	側溝据付	2010. 03. 25	ヤマコン
2010-05-163	バイパス	2010. 11. 25	ヤマコン
2012-05-001	バイパス	2012. 08. 31	ヤマコン

区間 番号	距離																													
	1	2	3	4	5	6	7	8	9	10	11	12	13	14	15	16	17	18	19	20	21	22	23	24	25	26	27			
点間	21.0	5.0		51.0	23.0	19.0	8.0	73.0	100.0	16.0	9.0	11.0	2.0	8.0	6.0	9.0	9.0	5.0	25.0	27.0	9.0	4.0	3.0	4.0	3.0	3.0	3.0	10.0	2.0	
全幅員	全幅員	12.0	12.0	12.5	13.0	13.5	12.0	12.0	12.0	12.0	12.5	13.0	13.6	14.0	14.3	15.3	15.8	16.0	16.0	16.0	15.5	15.5	15.5	15.5	15.5	15.5	15.5	15.5	15.5	
	車道	6.5	6.5	6.5	6.5	6.5	6.5	6.5	6.5	6.5	6.5	7.0	7.5	7.6	8.0	8.3	8.8	9.3	9.5	9.5	9.5	9.5	9.5	9.5	9.5	9.5	9.5	9.5	9.5	
	歩道	3.5	3.5	3.5	3.5	3.5	3.5	3.5	3.5	3.5	3.5	3.5	3.5	3.5	3.5	3.5	3.5	3.5	3.5	3.5	3.5	3.5	3.5	3.5	3.5	3.5	3.5	3.5	3.5	
	左側	0.0	0.0	0.0	0.0	0.0	0.0	0.0	0.0	0.0	0.0	0.0	0.0	0.0	0.0	0.0	0.0	0.0	0.0	0.0	0.0	0.0	0.0	0.0	0.0	0.0	0.0	0.0	0.0	
	右側	0.0	0.0	0.0	0.0	0.0	0.0	0.0	0.0	0.0	0.0	0.0	0.0	0.0	0.0	0.0	0.0	0.0	0.0	0.0	0.0	0.0	0.0	0.0	0.0	0.0	0.0	0.0	0.0	0.0
内訳	左側	1.25	1.25	1.25	1.25	1.25	1.25	1.25	1.25	1.25	1.25	1.25	1.25	1.25	1.25	1.25	1.25	1.25	1.25	1.25	1.25	1.25	1.25	1.25	1.25	1.25	1.25	1.25	1.25	
	右側	0.75	0.75	0.75	0.75	0.75	0.75	0.75	0.75	0.75	0.75	0.75	0.75	0.75	0.75	0.75	0.75	0.75	0.75	0.75	0.75	0.75	0.75	0.75	0.75	0.75	0.75	0.75	0.75	
	中央																													
側溝	左側	0.0	0.0	0.0	0.0	0.0	0.0	0.0	0.0	0.0	0.0	0.0	0.0	0.0	0.0	0.0	0.0	0.0	0.0	0.0	0.0	0.0	0.0	0.0	0.0	0.0	0.0	0.0	0.0	
右側	0.0	0.0	0.0	0.0	0.0	0.0	0.0	0.0	0.0	0.0	0.0	0.0	0.0	0.0	0.0	0.0	0.0	0.0	0.0	0.0	0.0	0.0	0.0	0.0	0.0	0.0	0.0	0.0	0.0	
その他																														
主要	工作物																													
路面	種別	AS																												AS
舗装	区間																													
番号		1	2					3																						
		100.0	100.0					100.0																						

路線名	一般国道 376号
図面名	137605046-00
作成年月日	2012年8月31日
縮尺	1/1000
図面番号	40-00
事務所名	周南土木建築事務所