


平面図
縮尺千分の一

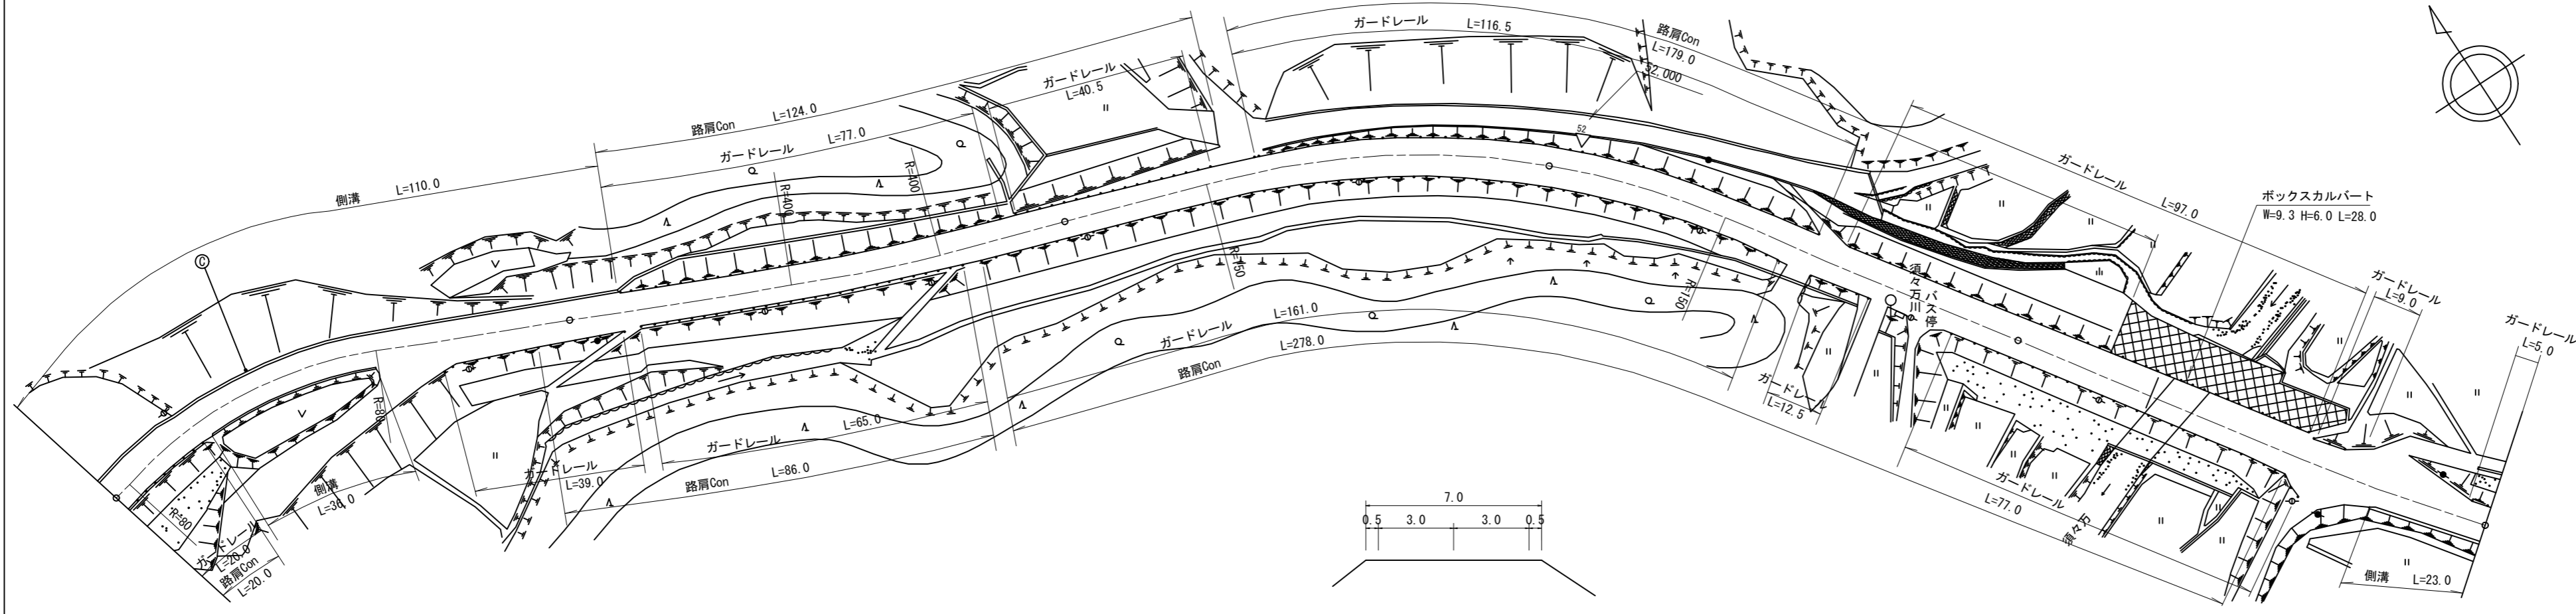

道路台帳修正履歴

カルテ番号	修正内容	調整年月日	業者名
	転記	1997.03.31	ヤマコン
2010-05-165	図面番号修正	2010.11.25	ヤマコン
2010-05-185	ラスベク変換	2011.03.25	ヤマコン
2012-05-008	図面番号変更	2012.08.31	ヤマコン

区間	番号	100.0															200.0															300.0															400.0															500.0														
		1	2	3	4	5	6	7	8	9	10	11	12	13	14	15	1	2	3	4	5	6	7	8	9	10	11	12	13	14	15	1	2	3	4	5	6	7	8	9	10	11	12	13	14	15	1	2	3	4	5	6	7	8	9	10	11	12	13	14	15	1	2	3	4	5	6	7	8	9	10	11	12	13	14	15
点間	距離	19.0	5.0			36.0			40.0	11.0				50.0			38.0			29.0	13.0				58.0			61.0			39.0			60.0	17.0			23.0																																						
全幅員	全幅員	8.3	7.7 7.35 7.45 8.15			8.15 7.45			8.05	8.05 7.4				6.9			7.0			8.9	6.9				7.0			7.4			7.2			7.2	7.6			6.6																																						
	車道	5.5	5.5			5.5			5.5	5.5				5.5			5.5			5.5	5.5				5.5			5.5			5.5			5.5	5.5			5.5																																						
	左側歩道	
	右側歩道	
内訳	左側路肩	1.7	1.2			1.35			1.6	1.6				0.7			0.75			2.8	0.7				0.75			0.95			0.85			0.85	1.05			0.55																																						
	右側路肩	1.1	0.9			0.6			0.95	0.95				0.7			0.75			0.6	0.7				0.75			0.95			0.85			0.85	1.05			0.55																																						
	中央分離帯	
側溝	左側	(0.5)	0.5			0.65			0.65	0.65	
	右側		0.0			0.0																														0.0		0.7																																						
その他	
主要	工作物	
路面	種別	AS																																				AS																																						
舗装	区間番号			1	

路線名	一般国道 376号
図面名	137605056-00
作成年月日	2012年8月31日
縮尺	1/1000
図面番号	47-00
事務所名	周南土木建築事務所