


① 現道 2 現道(分離) 3 旧道 4 新道 5 専用自歩道

平面図 縮尺千分の一

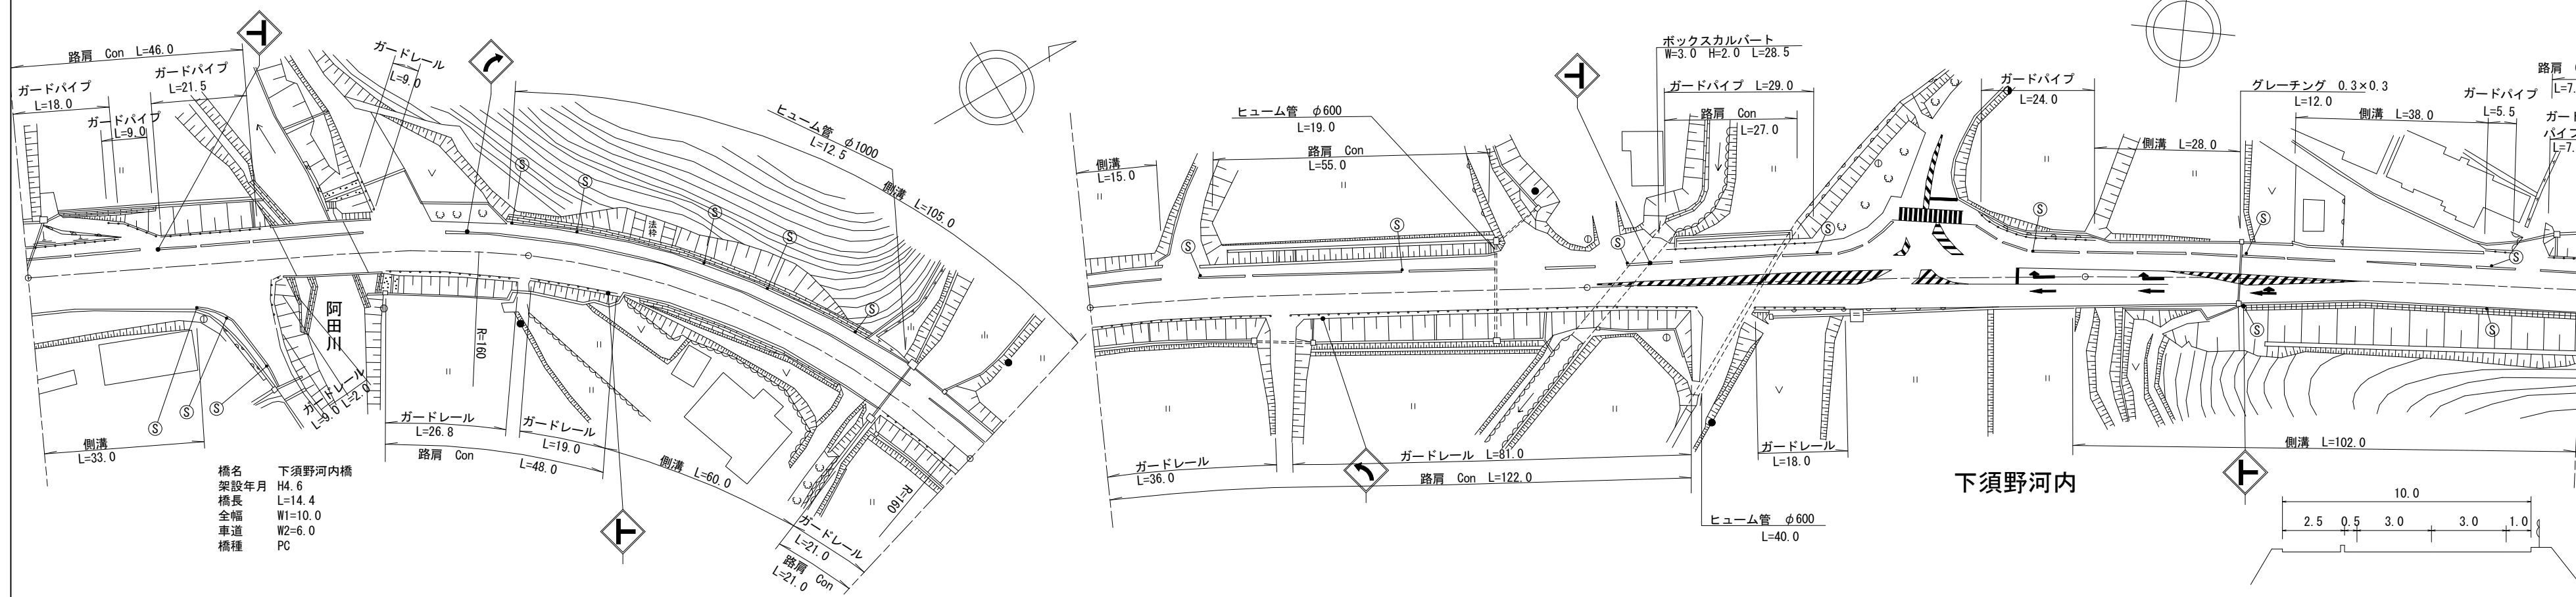

道路台帳修正履歴

カルテ番号	修正内容	調整年月日	業者名
	転記	2006.01.31	ヤマコン
2009-05-130	橋梁諸元変更	2010.03.25	ヤマコン
2010-05-165	図面番号修正	2010.11.25	ヤマコン
2010-05-186	ラスpek変換	2011.03.25	ヤマコン
2012-05-008	図面番号変更	2012.08.31	ヤマコン
2021-05-037	地図記号変更	2022.03.31	ヤマコン

区間番号	100.0																																						200.0																																						300.0																																						400.0																																						500.0																																					
	1	2	3	4	5	6	7	8	9	10	11	12	13	14	15	16	17	18	19	20	21	22	23	24	25	26	27	28	29	30	31	32	33	34	35	36	37	38	
点間距離	8.0	10.0	8.0	7.0	8.0	5.0	5.0	14.4	20.6	5.0	20.0	40.0	20.0	20.0	15.0	76.0	9.0	2.0	11.0	11.0	11.0	11.0	9.0	5.0	5.0	18.0	5.0	5.0	13.2	12.9	8.7	13.24	13.0	9.0	9.0	10.0	11.0	9.0	29.0	20.0	
全幅員	13.6	13.6	13.1	14.0	14.8	15.0	15.1	10.0	10.5	10.5	10.5	11.0	11.0	10.5	10.5	10.0	10.4	10.5	11.0	11.5	11.5	12.0	12.5	13.0	14.0	17.0	14.2	13.2	12.9	8.7	13.24	13.0	12.5	12.5	12.1	11.9	11.7	11.0	10.6	10.5	
全幅員内訳	車道	6.0	6.0	6.0	6.0	6.0	6.0	6.0	6.0	6.0	6.0	6.0	6.0	6.0	6.0	6.0	6.0	6.0	6.0	6.0	6.0	6.0	6.0	6.0	6.0	6.0	6.0	6.0	6.0	6.0	6.0	6.0	6.0	6.0	6.0	6.0	6.0	6.0	6.0	6.0	
	左側歩道	2.5	2.5	2.5	2.5	2.5	2.5	2.5	2.5	2.5	2.5	2.5	2.5	2.5	2.5	2.5	2.5	2.5	2.5	2.5	2.5	2.5	2.5	2.5	2.5	2.5	2.5	2.5	2.5	2.5	2.5	2.5	2.5	2.5	2.5	2.5	2.5	2.5	2.5	2.5	
	右側歩道	2.5	2.5	2.5	2.5	2.5	2.5	2.5	2.5	2.5	2.5	2.5	2.5	2.5	2.5	2.5	2.5	2.5	2.5	2.5	2.5	2.5	2.5	2.5	2.5	2.5	2.5	2.5	2.5	2.5	2.5	2.5	2.5	2.5	2.5	2.5	2.5	2.5	2.5	2.5	2.5	
	左側路肩	4.6	4.6	4.1	5.0	5.8	6.0	6.1	1.0	1.0	1.0	1.0	1.6	1.5	1.0	1.0	1.0	1.0	1.0	1.0	1.0	1.0	1.0	1.0	1.0	1.0	1.0	1.0	1.0	1.0	1.0	1.0	1.0	1.0	1.0	1.0	1.0	1.0	1.0	1.0	1.0	
	右側路肩	4.6	4.6	4.1	5.0	5.8	6.0	6.1	1.0	1.0	1.0	1.0	1.6	1.5	1.0	1.0	1.0	1.0	1.0	1.0	1.0	1.0	1.0	1.0	1.0	1.0	1.0	1.0	1.0	1.0	1.0	1.0	1.0	1.0	1.0	1.0	1.0	1.0	1.0	1.0	1.0	1.0	
中央分離帯	
側溝	左側							0.0	0.0	0.5	0.5	0.5	0.5	0.5	0.5	0.5	0.5	0.5	0.5	0.5	0.5	0.5	0.5	0.5	0.5	0.5	0.5	0.5	0.5	0.5	0.5	0.5	0.5	0.5	0.5	0.5	0.5	0.5	0.5	0.5	0.5	
	右側	0.5	0.5	0.5	0.5	0.5	0.5	0.5	0.5	0.5	0.5	0.5	0.5	0.5	0.5	0.5	0.5	0.5	0.5	0.5	0.5	0.5	0.5	0.5	0.5	0.5	0.5	0.5	0.5	0.5	0.5	0.5	0.5	0.5	0.5	0.5	0.5	0.5	0.5	0.5	0.5	
主要工造物	05109	
路面種別	AS	
舗装区間番号	1	2	3	4	5	6	7	
	51.0	14.4	34.6	100.0	100.0	100.0	100.0	

路線名	一般国道 376号
図面名	137605068-00
作成年月日	2022年3月31日
縮尺	1/1000
図面番号	58-00
事務所名	周南土木建築事務所