


標題	路線コード	376	図面コード	070-00	路線名	一般国道376号	県名	山口県	地名	周南市大字八代	図面番号	60	① 現道 2 現道(分離) 3 旧道 4 新道 5 専用自歩道
----	-------	-----	-------	--------	-----	----------	----	-----	----	---------	------	----	---------------------------------

平面図
縮尺千分の一

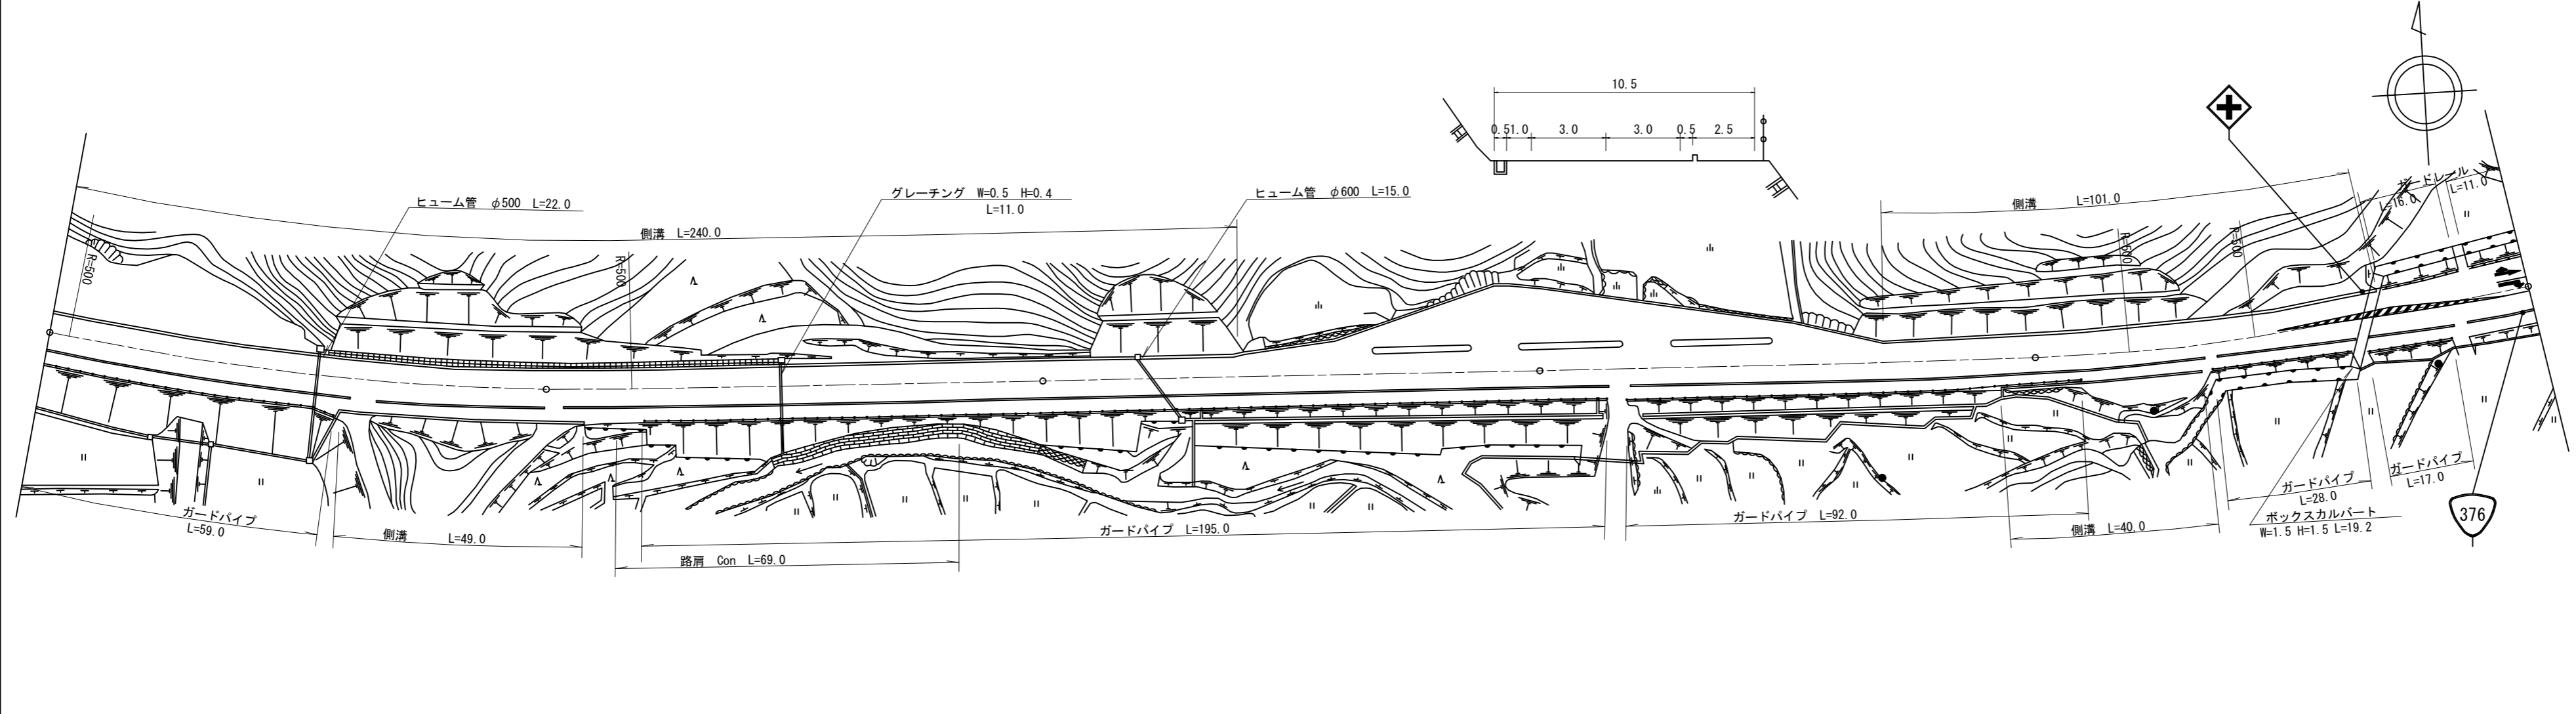

道路台帳修正履歴

カルテ番号	修正内容	調整年月日	業者名
	転記	2002.07.31	ヤマコン
2010-05-165	図面番号修正	2010.11.25	ヤマコン
2010-05-186	ラスベク変換	2011.03.25	ヤマコン
2012-05-008	図面番号変更	2012.08.31	ヤマコン

区間	番号																															
	1	2	3	4	5	6	7	8	9	10	11	12	13	14	15	16	17	18	19	20	21	22										
点間	5.0		54.0	7.0	34.0	8.0		71.0	15.0		40.0	32.0		20.0	8.0		31.0	38.0		24.0	7.0		33.0	17.0		10.0	10.0	10.0	10.0			
全幅員	全幅員	10.5		10.5	10.5	10.0	10.0	10.5	10.5		10.5	10.0		10.0	10.0		10.0	10.5		10.5	11.0		11.0	11.0		11.0	11.2	11.7	12.3	13.0		
	車道	6.0		6.0	6.0	6.0	6.0	6.0	6.0		6.0	6.0		6.0	6.0		6.0	6.0		6.0	6.0		6.0	6.0		6.0	6.5	7.0	7.5	8.0	8.5	
	左側歩道				2.5		2.5		2.5		2.5		2.5		2.5		2.5		2.5		2.5		2.5		2.5		2.5		2.5		2.5	
	右側歩道	2.5		2.5		2.5		2.5		2.5		2.5		2.5		2.5		2.5		2.5		2.5		2.5		2.5		2.5		2.5		2.5
	路肩	1.5		1.0		1.0		1.0		1.0		1.0		1.0		1.0		1.0		1.0		1.0		1.0		1.0		1.0		1.0		1.0
内訳	左側	0.5		0.5		0.5		0.5		0.5		0.5		0.5		0.5		0.5		0.5		0.5		0.5		0.5		0.5		0.5		
	右側	0.5		0.5		0.5		0.5		0.5		0.5		0.5		0.5		0.5		0.5		0.5		0.5		0.5		0.5		0.5		
中央分離帯																																
側溝	左側	(0.5)		(0.5)		(0.5)		(0.5)		(0.5)		(0.5)		(0.5)		(0.5)		(0.5)		(0.5)		(0.5)		(0.5)		(0.5)		(0.5)		(0.5)		
	右側	(0.5)		(0.5)		(0.5)		(0.5)		(0.5)		(0.5)		(0.5)		(0.5)		(0.5)		(0.5)		(0.5)		(0.5)		(0.5)		(0.5)		(0.5)		
その他											0.0	5.9		12.5	11.4		7.2		0.0		0.0		0.0		0.0		0.0		0.0			
主要	工作物																															
路面	種別	AS																													AS	
舗装	区間		1																													
	番号		100.0																													

路線名	一般国道 376号
図面名	137605070-00
作成年月日	2012年8月31日
縮尺	1/1000
図面番号	60-00
事務所名	周南土木建築事務所