


標題	路線コード	376	図面コード	39-0	路線名	一般国道376号	県名	山口県	地名	山口市徳地堀	図面番号	19	① 現道 2 現道(分離) 3 旧道 4 新道 5 専用自歩道
----	-------	-----	-------	------	-----	----------	----	-----	----	--------	------	----	---------------------------------

平面図
縮尺千分の一

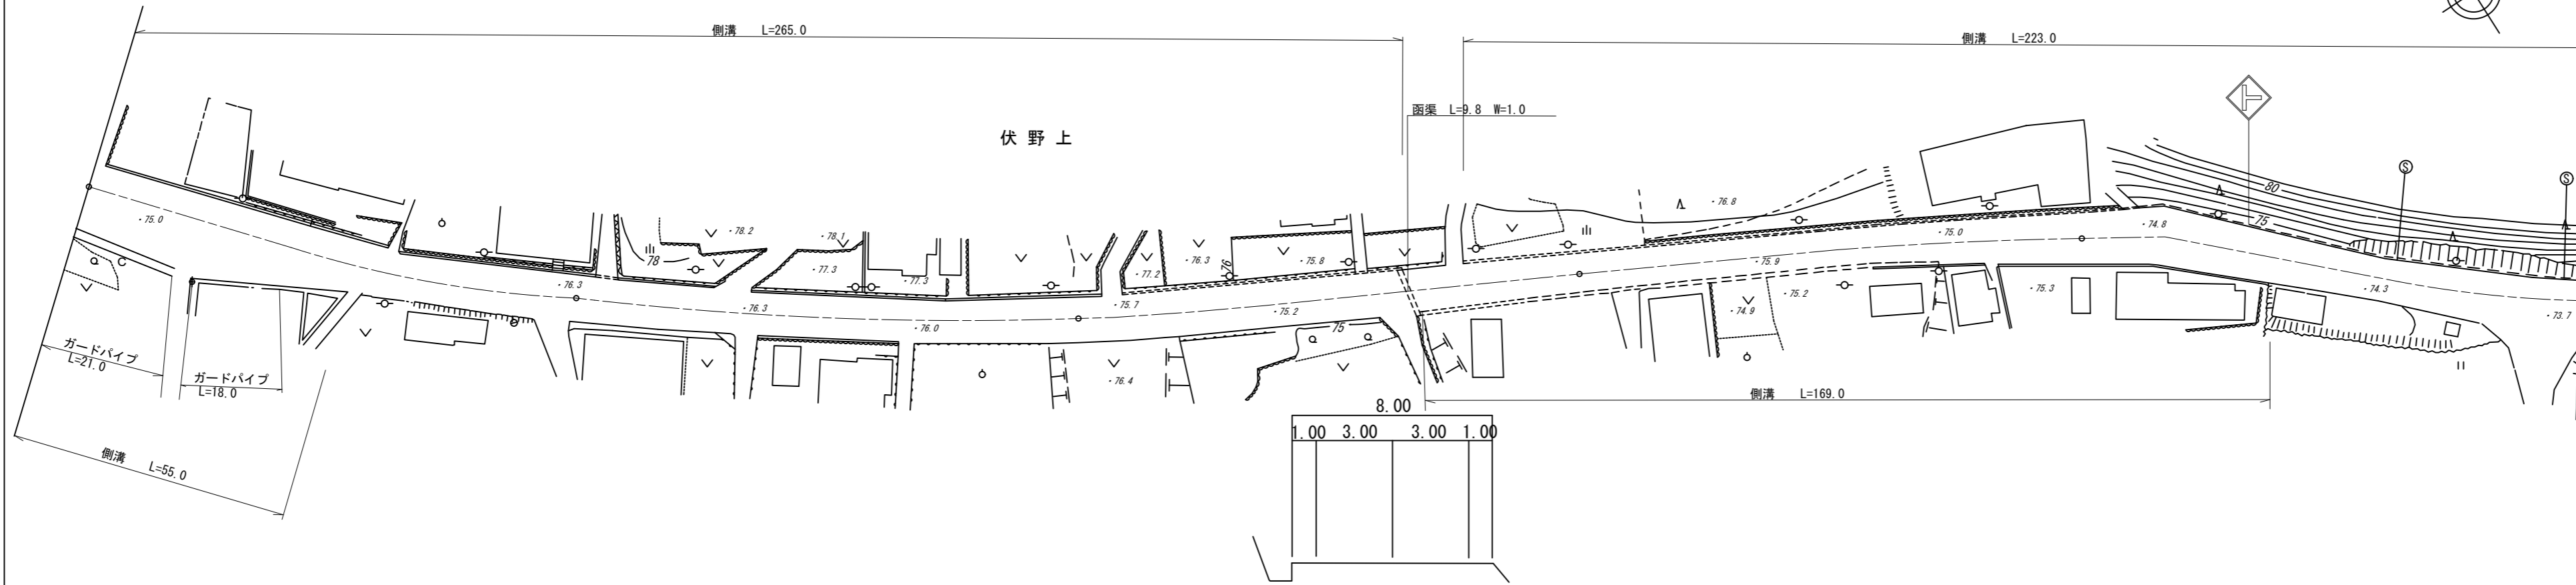

道路台帳修正履歴

カルテ番号	修正内容	調整年月日	業者名
	転記	1998. 3. 31	三建調査
2014-08-050	平面図修正	2014. 5. 22	三建調査

区間番号	100.0																																				200.0																																				300.0																																				400.0																																				500.0																																			
	1	2	3	4	5	6	7	8	9	10	11	12	13	14	15	16	17	17-1	17-2	18	18-1	19	20	21	22	22-1	23	23-1	24	25	26	27	28	29	30	31	32	33	34	35	36	
点間距離	5.0	5.0	5.0	5.0	5.0	5.0	5.0	5.0	5.0	5.0	5.0	5.0	5.0	20.0	15.0		73.0	25.0	2.0	10.0			55.0	3.0	9.0	23.0	12.0			33.0	13.0	13.0	13.0	8.0	8.0	5.0	5.0	5.0	5.0	5.0	5.0	7.0	21.0	10.0	10.0	22.0	
全幅員	15.7	15.5	16.0	16.5	17.0	16.5	15.5	14.5	13.5	12.5	11.5	10.7	9.2	9.2		9.0	9.5	9.0	9.0	9.0	9.0	9.0	9.5	9.0	9.0	9.0	9.2	9.3	9.5	10.05	10.55	11.55	12.05	11.95	12.45	11.95	11.45	10.95	10.5	9.45	9.55	10.05	10.55	10.55	
全幅員内訳	車道	11.0	11.0	11.5	12.0	12.5	12.0	11.0	10.0	9.0	8.0	7.5	7.0	6.0	6.0	6.0	6.0	6.0	6.0	6.0	6.0	6.0	6.0	6.0	6.0	6.0	6.0	6.0	6.0	6.0	6.0	6.0	6.0	6.0	6.0	6.0	6.0	6.0	6.0	6.0	6.0	6.0	6.0	6.0	
	歩道	
	左側	2.0	2.0	2.0	2.0	2.0	2.0	2.0	2.0	2.0	2.0	2.0	2.0	2.0	2.0	2.0	2.0	2.0	2.0	2.0	2.0	2.0	2.0	2.0	2.0	2.0	2.0	2.0	2.0	2.0	2.0	2.0	2.0	2.0	2.0	2.0	2.0	2.0	2.0	2.0	2.0	2.0	2.0	2.0	2.0	
	右側	2.0	2.0	2.0	2.0	2.0	2.0	2.0	2.0	2.0	2.0	2.0	2.0	2.0	2.0	2.0	2.0	2.0	2.0	2.0	2.0	2.0	2.0	2.0	2.0	2.0	2.0	2.0	2.0	2.0	2.0	2.0	2.0	2.0	2.0	2.0	2.0	2.0	2.0	2.0	2.0	2.0	2.0	2.0	2.0	2.0	
路肩	左側	0.5	0.5	0.5	0.5	0.5	0.5	0.5	0.5	0.5	0.5	0.5	0.5	0.5	0.5	0.5	0.5	0.5	0.5	0.5	0.5	0.5	0.5	0.5	0.5	0.5	0.5	0.5	0.5	0.5	0.5	0.5	0.5	0.5	0.5	0.5	0.5	0.5	0.5	0.5	0.5	0.5	0.5	0.5	0.5	0.5	
	右側	0.5	0.5	0.5	0.5	0.5	0.5	0.5	0.5	0.5	0.5	0.5	0.5	0.5	0.5	0.5	0.5	0.5	0.5	0.5	0.5	0.5	0.5	0.5	0.5	0.5	0.5	0.5	0.5	0.5	0.5	0.5	0.5	0.5	0.5	0.5	0.5	0.5	0.5	0.5	0.5	0.5	0.5	0.5	0.5	0.5	0.5	
中央分離帯	左側	
	右側	
側溝	左側	(0.7)	(0.7)	(0.7)	(0.7)	(0.7)	(0.7)	(0.7)	(0.7)	(0.7)	(0.7)	(0.7)	(0.7)	(0.7)	(0.7)	(0.7)	(0.7)	(0.7)	(0.7)	(0.7)	(0.7)	(0.7)	(0.7)	(0.7)	(0.7)	(0.7)	(0.7)	(0.7)	(0.7)	(0.7)	(0.7)	(0.7)	(0.7)	(0.7)	(0.7)	(0.7)	(0.7)	(0.7)	(0.7)	(0.7)	(0.7)	(0.7)	(0.7)	(0.7)	(0.7)	(0.7)	
	右側	(0.55)	(0.55)	(0.55)	(0.55)	(0.55)	(0.55)	(0.55)	(0.55)	(0.55)	(0.55)	(0.55)	(0.55)	(0.55)	(0.55)	(0.55)	(0.55)	(0.55)	(0.55)	(0.55)	(0.55)	(0.55)	(0.55)	(0.55)	(0.55)	(0.55)	(0.55)	(0.55)	(0.55)	(0.55)	(0.55)	(0.55)	(0.55)	(0.55)	(0.55)	(0.55)	(0.55)	(0.55)	(0.55)	(0.55)	(0.55)	(0.55)	(0.55)	(0.55)	(0.55)	(0.55)	(0.55)	
その他	
主要工物	
路面種別	AS	AS	
舗装区間番号		1													2																																	5	

路線名	一般国道 376号
図面名	137607039-00
作成年月日	2014年5月22日
縮尺	1/1000
図面番号	039-00
事務所名	防府土木建築事務所 (阿東分室)