


標題	路線コード	376	図面コード	42-0	路線名	一般国道376号	県名	山口県	地名	山口市徳地山畑	図面番号	22	① 現道 2 現道(分離) 3 旧道 4 新道 5 専用自歩道
----	-------	-----	-------	------	-----	----------	----	-----	----	---------	------	----	---------------------------------

平面図  
縮尺千分の一

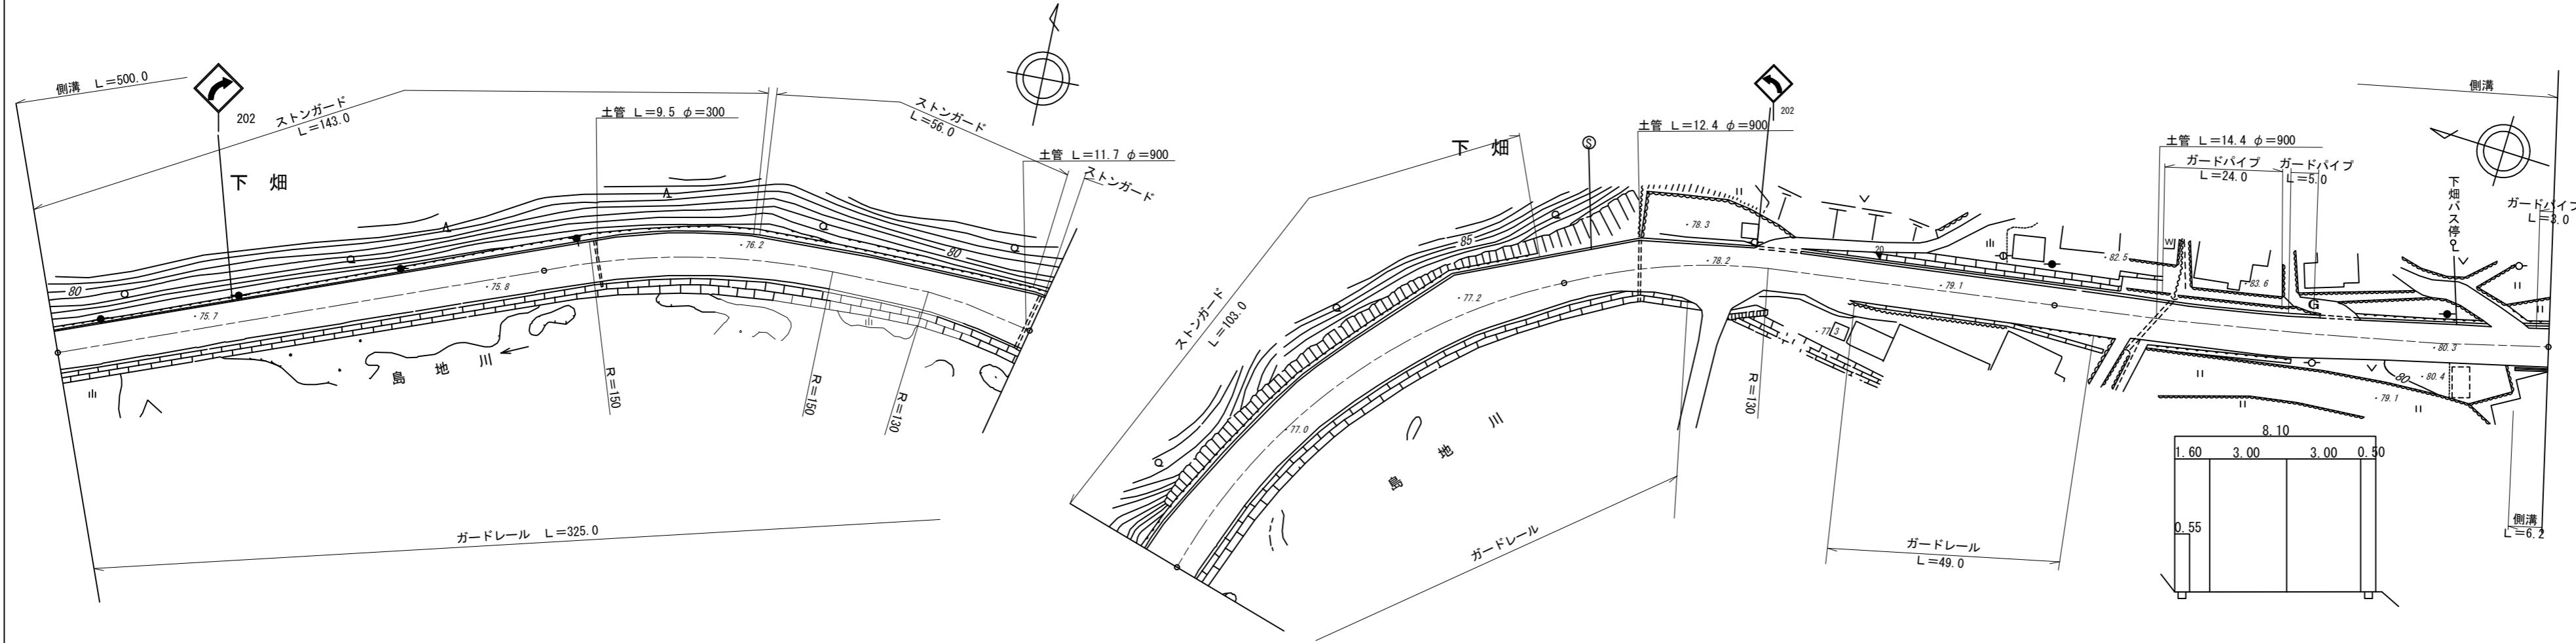

道路台帳修正履歴

カルテ番号	修正内容	調整年月日	業者名
	転記	1989. 3. 31	三建調査
2008-08-023	ベクタ変換	2009. 3. 31	三建調査

区間	番号	100.0		200.0										300.0										400.0										500.0								
点間	距離		100.0	20.0		35.0		20.0	5.0	5.0	5.0	5.0	5.0	5.0	6.0	6.0	6.0	8.0		19.0		20.0	5.0	5.0	5.0	5.0	5.0	7.0	5.0		13.0	7.0	8.0		40.0		13.5		36.5		43.8	6.2
全幅員内訳	全幅員	8.55	8.55	9.0	8.5	8.5	9.0	9.5	10.0	11.0	11.5	11.0	10.5	10.0	9.5	9.0	10.5	10.0	10.5	10.0	10.5	11.0	11.5	12.0	12.5	12.0	11.0	10.5	10.0	9.5	9.0	8.5	8.1	8.1	7.55	8.0	7.5	7.0				
	車道	6.0	6.0	6.0	6.0	6.0	6.0	6.0	6.0	6.0	6.0	6.0	6.0	6.0	6.0	6.0	6.0	6.0	6.0	6.0	6.0	6.0	6.0	6.0	6.0	6.0	6.0	6.0	6.0	6.0	6.0	6.0	6.0	6.0	6.0	6.0	6.0	6.0	6.0	6.0		
	歩道	
	左側	
	右側	
路肩	左側	1.55	1.55	2.0	1.5	1.5	2.0	2.5	3.0	4.0	4.5	4.0	3.5	3.0	2.5	2.0	3.5	3.0	3.5	3.0	3.5	4.0	4.5	5.0	5.5	5.0	4.5	4.0	3.5	3.0	2.5	2.0	1.6	1.6	1.05	1.0	0.75	0.5				
中央	分離帯	
側溝	左側	(-0.55)	(-0.55)	(-0.55)	(-0.55)	(-0.55)	(-0.55)	(-0.55)	(-0.55)	(-0.55)	(-0.55)	(-0.55)	(-0.55)	(-0.55)	(-0.55)	(-0.55)	(-0.55)	(-0.55)	(-0.55)	(-0.55)	(-0.55)	(-0.55)	(-0.55)	(-0.55)	(-0.55)	(-0.55)	(-0.55)	(-0.55)	(-0.55)	(-0.55)	(-0.55)	(-0.55)	(-0.55)	(-0.55)	(-0.55)	(-0.55)	(-0.55)	(-0.55)	(-0.55)	(-0.55)		
その他	
主要	工作物	
路面	種別	AS	AS
舗装	区間	1	2		3										4										5																	
番号		100.0	100.0		100.0										100.0										100.0																	

路線名	一般国道 376号
図面名	137607042-00
作成年月日	2009年3月31日
縮尺	1/1000
図面番号	042-00
事務所名	山口土木建築事務所 (阿東分室)