


標題	路線コード	376	図面コード	49-0	路線名	一般国道376号	県名	山口県	地名	山口市徳地島地	図面番号	29	① 現道 2 現道(分離) 3 旧道 4 新道 5 専用自歩道
----	-------	-----	-------	------	-----	----------	----	-----	----	---------	------	----	---------------------------------

平面図  
縮尺千分の一

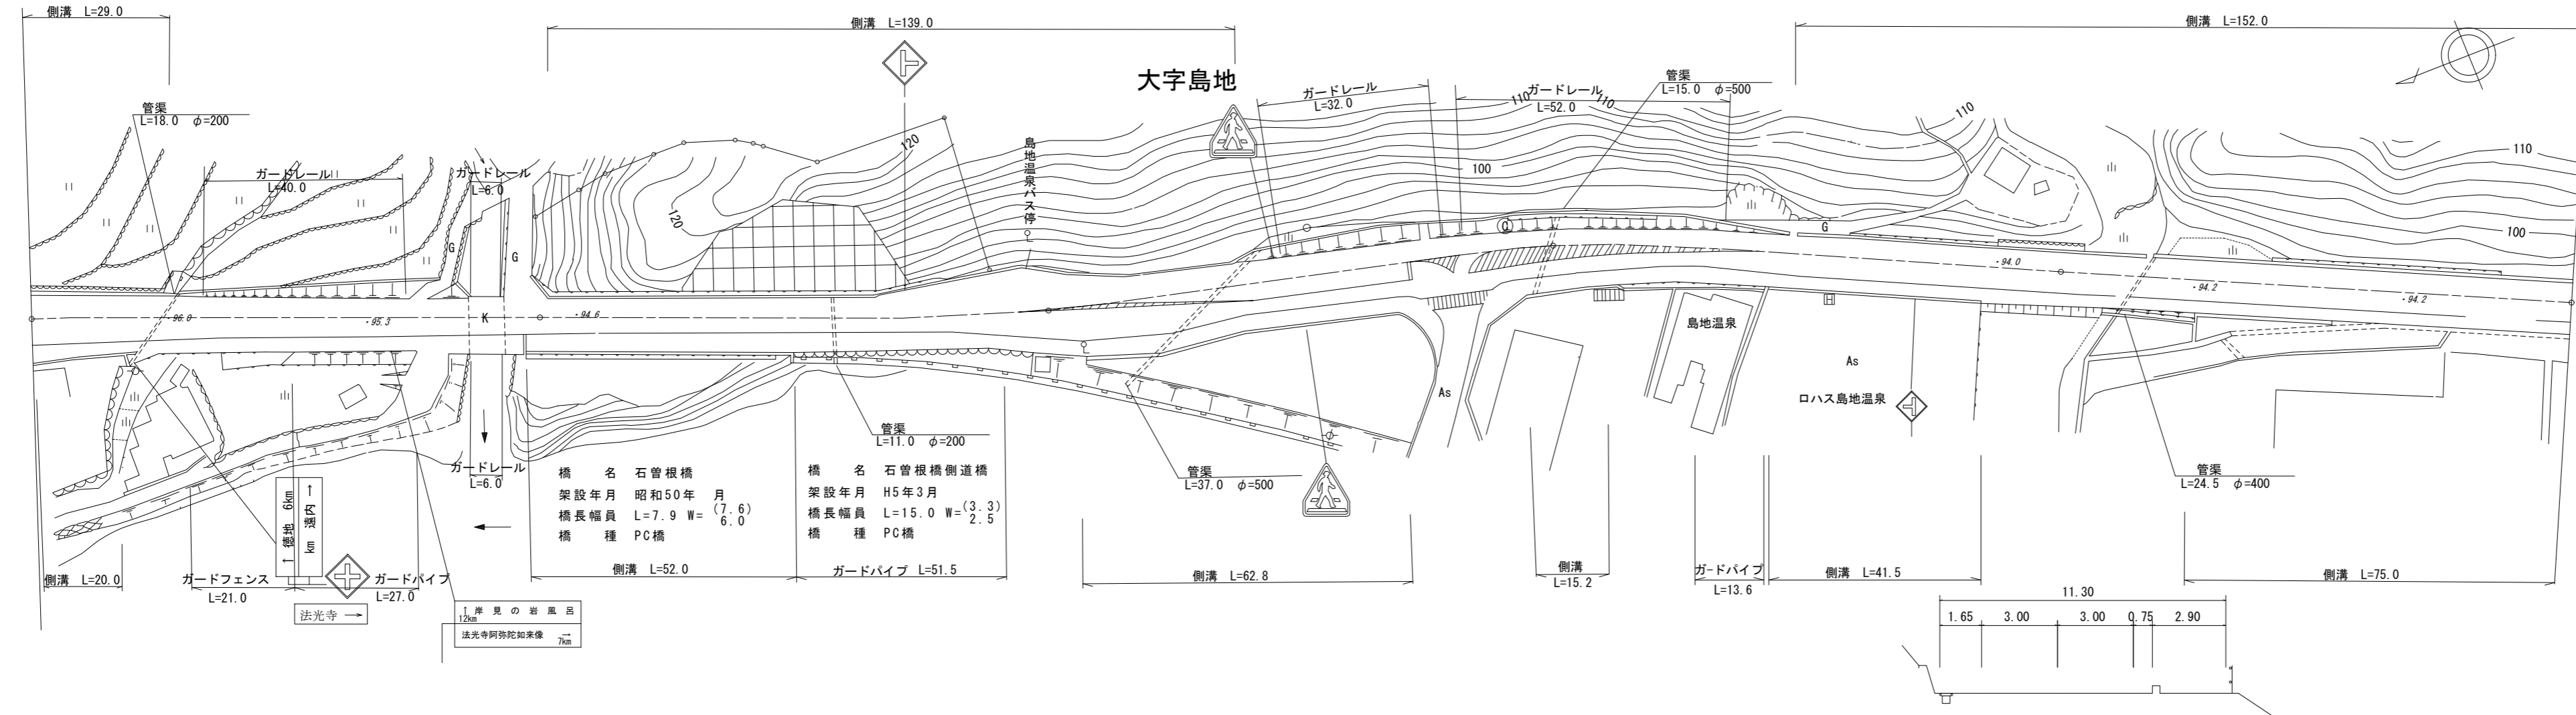

道路台帳修正履歴

カルテ番号	修正内容	調整年月日	業者名
	転記	2000. 3. 31	三建調査
2011-08-002	道路拡幅	2011. 3. 31	三建調査
2012-08-013	災害復旧	2012. 5. 11	三建調査
2014-08-056	平面図修正	2014. 5. 22	三建調査

区間	番号	距離	
		1	2	3	4	5	6	7	8	9	10	11	12	13	14	15	16	17	18	19	20	21	22	23	24	25	26	27	28	29	30	31	32	33	34	35	35-1	36	37	38	39				
全幅員	全幅員	14.4	13.95	13.5	11.63	10.55				10.45	11.35	10.85	10.85	11.6	12.6	13.6	14.3	15.0	15.6	16.2	17.3	17.1	16.1	15.1	14.6	13.95	13.45	13.45	13.15	13.65	13.29	13.15	12.65	12.15	11.65	11.15	10.65	10.45	11.35	11.85	13.35	12.85			
	車道	7.8	7.3	6.8	6.3	6.0				6.0	6.0	6.0	6.0	6.5	7.0	7.5	8.4	9.3	10.1	10.9	11.7	11.5	10.5	9.5	9.0	9.0	8.7	8.3	8.2	7.7	7.2	6.7	6.2	6.0	6.0	6.0	6.0	6.0	6.0	6.0	6.0	6.0			
全幅員内訳	左側歩道	
	右側歩道	
路肩	左側	1.5	1.5	1.5	1.2	1.0				1.0	1.4	1.4	1.4	1.5	1.5	1.6	1.7	1.8	1.9	2.0	2.1	2.1	2.1	2.1	2.1	2.1	2.1	2.1	2.1	2.1	2.1	2.1	2.1	2.1	2.1	2.1	2.1	2.1	2.1	2.1	2.1	2.1	2.1		
	右側	0.6	0.65	0.7	0.72	0.75				0.75	0.75	0.75	0.75	0.75	0.75	0.75	0.75	0.75	0.75	0.75	0.75	0.75	0.75	0.75	0.75	0.75	0.75	0.75	0.75	0.75	0.75	0.75	0.75	0.75	0.75	0.75	0.75	0.75	0.75	0.75	0.75	0.75	0.75		
中央分離帯	中央	
	中央	
側溝	左側	(0.55)	(0.55)	(0.55)	(0.55)					(0.55)	(0.65)	(0.65)	(0.65)	(0.65)	(0.65)	(0.65)	(0.65)	(0.65)	(0.65)	(0.65)	(0.65)	(0.65)	(0.65)	(0.65)	(0.65)	(0.65)	(0.65)	(0.65)	(0.65)	(0.65)	(0.65)	(0.65)	(0.65)	(0.65)	(0.65)	(0.65)	(0.65)	(0.65)	(0.65)	(0.65)	(0.65)	(0.65)	(0.65)		
	右側	(0.55)	(0.55)	(0.55)	(0.55)					(0.55)	(0.65)	(0.65)	(0.65)	(0.65)	(0.65)	(0.65)	(0.65)	(0.65)	(0.65)	(0.65)	(0.65)	(0.65)	(0.65)	(0.65)	(0.65)	(0.65)	(0.65)	(0.65)	(0.65)	(0.65)	(0.65)	(0.65)	(0.65)	(0.65)	(0.65)	(0.65)	(0.65)	(0.65)	(0.65)	(0.65)	(0.65)	(0.65)	(0.65)		
主要	工作物	
路面	種別	AS	AS
舗装	区間番号	1	2	3	4	5	6	7																																					
		80.0	7.9	6.1	100.0	100.0	100.0																																						

路線名	一般国道 376号
図面名	137607049-00
作成年月日	2014年5月22日
縮尺	1/1000
図面番号	049-00
事務所名	防府土木建築事務所 (阿東分室)