


① 現道 2 現道(分離) 3 旧道 4 新道 5 専用自歩道

平面図 縮尺千分の一

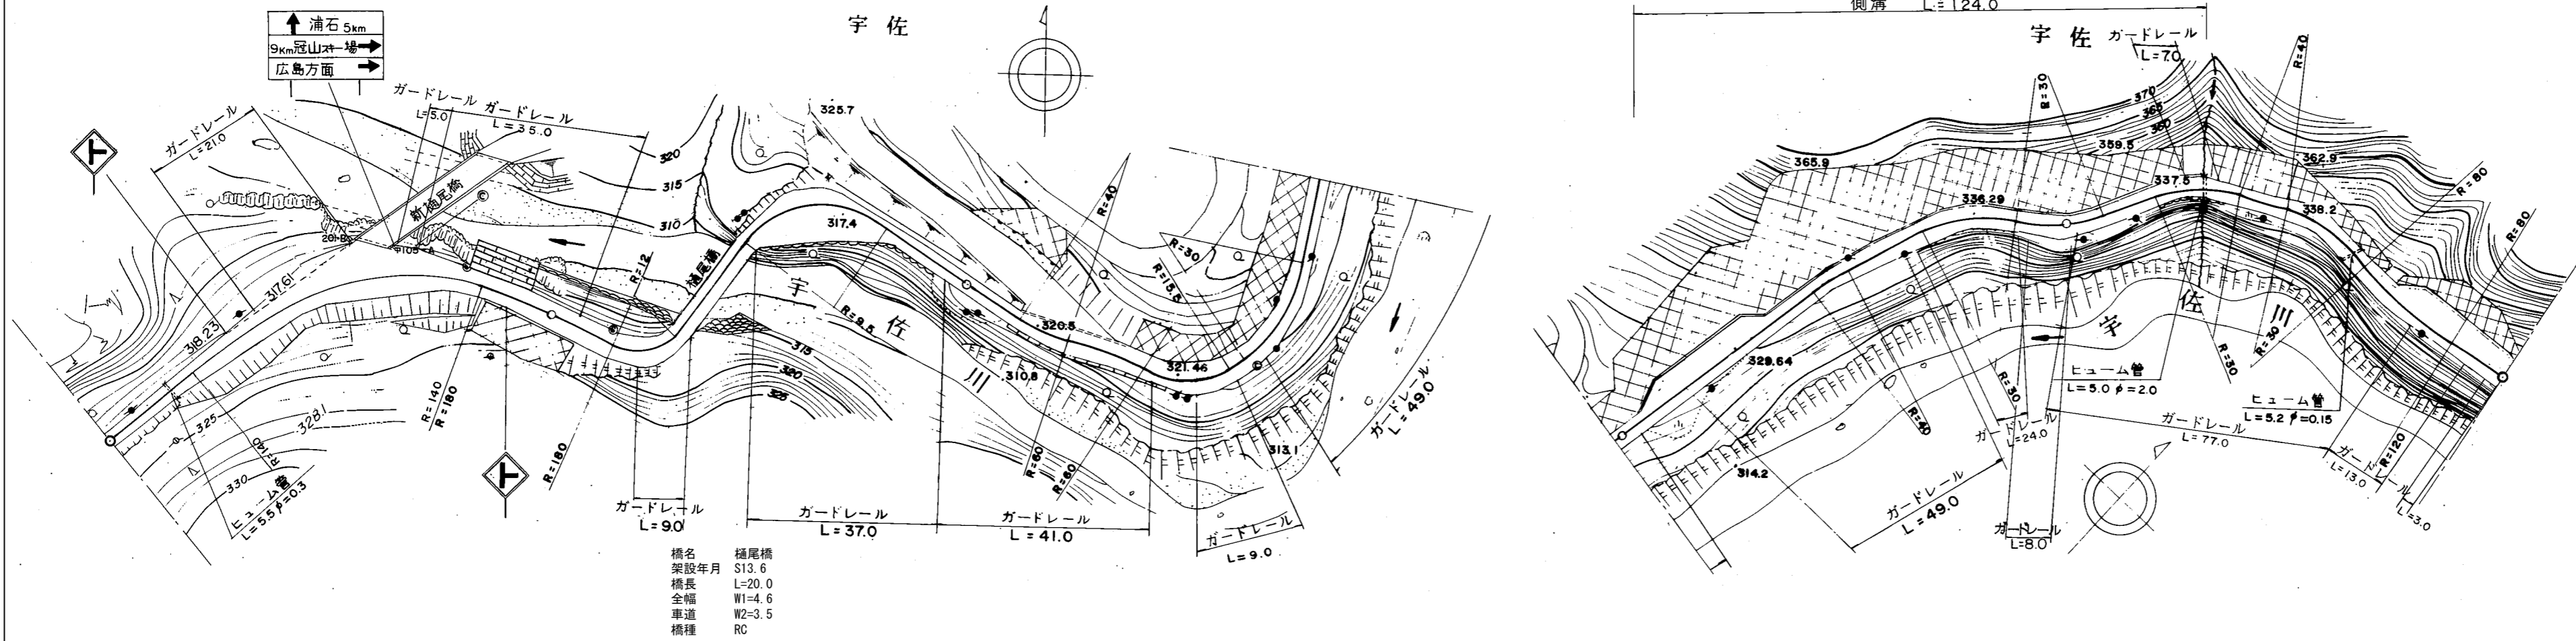

橋名 榑尾橋
 架設年月 S13.6
 橋長 L=20.0
 全幅 W1=4.6
 車道 W2=3.5
 橋種 RC

道路台帳修正履歴

カルテ番号	修正内容	調整年月日	業者名
	転記	2003.3.31	錦測量
2009-02-134	橋梁諸元変更	2010.3.31	錦測量

区間番号	100.0																											200.0																											300.0																											400.0																											500.0																										
	1	2	
点間距離	20.0	19.0	19.0	10.0	18.0	14.0	18.0	10.0	20.0	15.0	21.0	16.0	12.0	28.0	10.0	24.0	26.0	6.0	5.0	20.0	5.0	64.0	30.0	16.0	24.0	5.0	25.0	
全幅員	4.5	4.5	6.6	11.8	8.2	4.5	5.6	6.6	4.6	10.6	4.5	4.62	4.7	5.5	6.5	6.5	4.88	4.5	7.5	7.5	5.0	5.0	4.9	4.5	7.0	7.0	
全幅員内訳	車道	3.5	3.5	3.5	3.5	3.5	3.5	3.5	3.5	3.5	3.5	3.5	3.5	3.5	3.5	3.5	3.5	3.5	3.5	3.5	3.5	3.5	3.5	3.5	3.5	3.5	
	歩道	
	左側	
	右側	
路肩	左側	0.5	0.5	1.6	6.8	3.2	0.5	1.05	1.55	0.55	2.0	0.5	0.56	0.6	1.0	1.5	1.5	0.69	0.5	1.0	1.0	0.5	1.0	0.7	0.5	
	右側	0.5	0.5	1.5	1.5	1.5	0.5	1.05	1.55	0.55	2.0	0.56	0.6	1.0	1.5	1.5	0.5	0.5	0.5	0.5	0.5	0.5	0.5	0.5	0.5	
	中央分離帯	
側溝	左側																	0.0	0.0	0.0	0.0	0.0	0.0	0.0	0.0	
	右側																	0.0	0.0	0.0	0.0	0.0	0.0	0.0	0.0	
その他	
主要工造物									2096	
路面種別	as																								as	
舗装区間番号		1				2		3			4				5						6				7	

路線名	一般国道 434号
図面名	143402058-00
作成年月日	2009年3月31日
縮尺	1/1000
図面番号	58
事務所名	岩国土木建築事務所