


標題	路線コード	434	図面コード	030-00	路線名	一般国道434号	県名	山口県	地名	周南市大字金峰	図面番号	30	① 現道 2 現道(分離) 3 旧道 4 新道 5 専用自歩道
----	-------	-----	-------	--------	-----	----------	----	-----	----	---------	------	----	---------------------------------

平面図  
縮尺千分の一

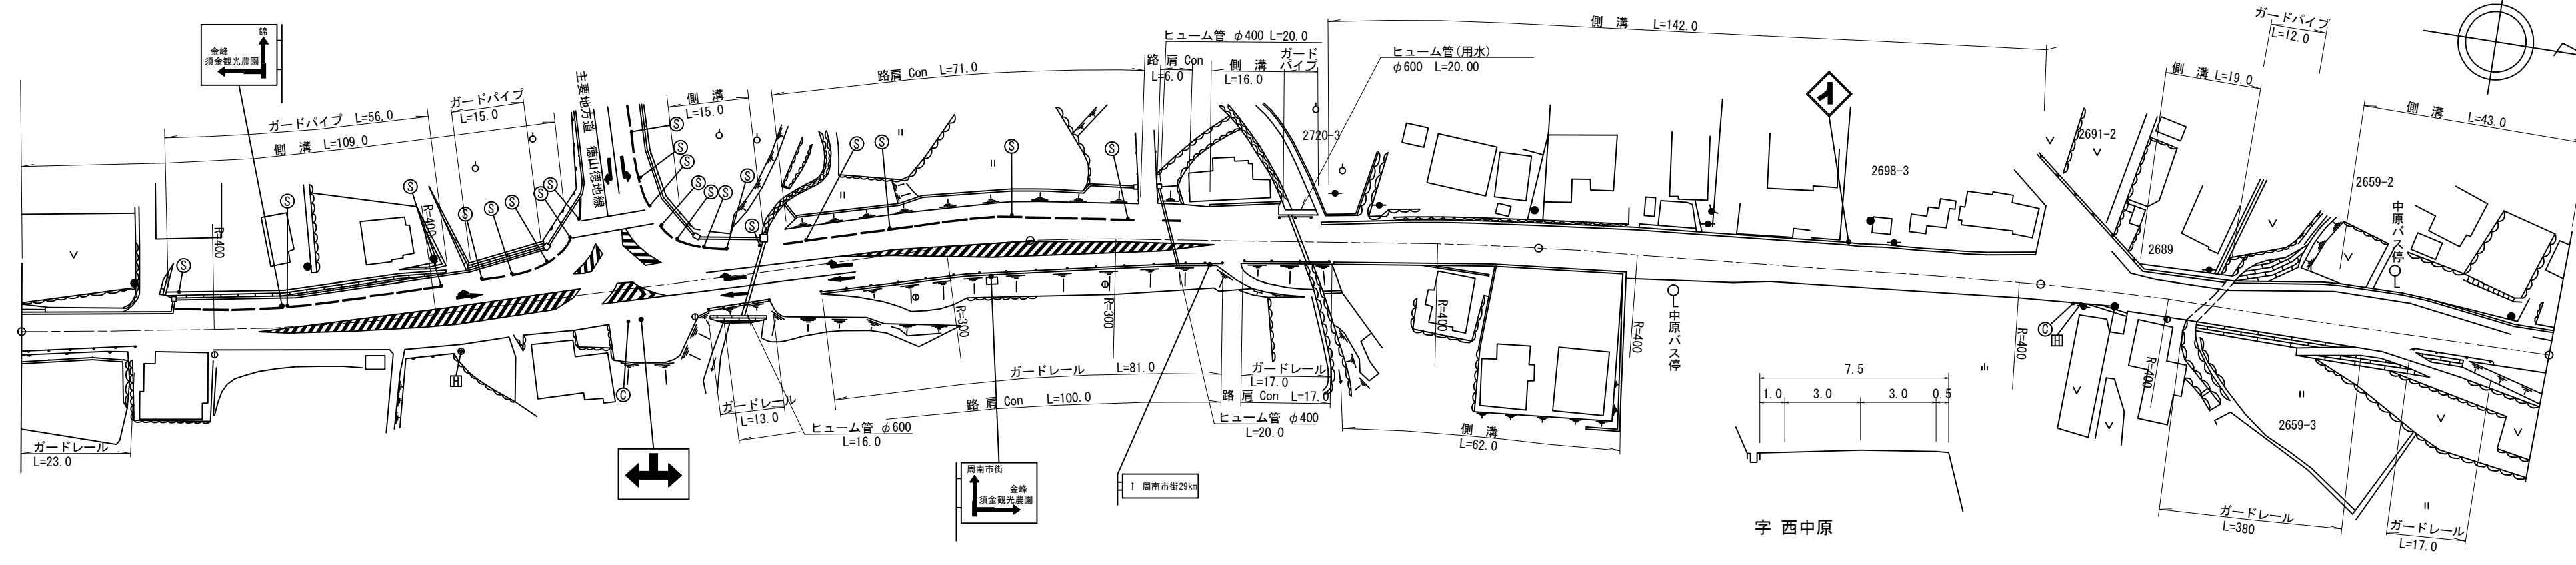

道路台帳修正履歴

カルテ番号	修正内容	調整年月日	業者名
	転記	2007.02.20	ヤマコン
2009-05-141	橋梁諸元変更	2010.03.25	ヤマコン
2010-05-167	図面番号修正	2010.11.25	ヤマコン
2012-05-013	図面番号変更	2012.08.31	ヤマコン
2017-05-017	橋梁諸元削除	2018.03.30	ヤマコン

区間番号	100.0	200.0	300.0	400.0	500.0																																							
	1	2	3	4	5	6	7	8	9	10	11	12	13	14	15	16	17	18	19	20	21	22	23	24	25	26	27	28	29	30	31	32	33	34	35	36	37	38	39	40	
点間距離	18.0	12.0	22.0	31.0	17.0	4.0	5.0	11.0	12.0	5.0	5.0	27.0	22.0	4.0	7.0	11.0	12.0	6.0	8.0	8.0	7.0	13.0	15.0	13.0	19.0	15.0	12.0	18.0	7.0	29.0	1.0	10.0	7.0	19.0	2.5	17.5	18.0	19.0	6.0	
全幅員	全幅員	8.4	7.5	7.8	9.8	10.1	13.7	15.24	15.6	17.5	17.5	16.5	14.6	13.5	13.6	12.8	13.2	12.95	12.5	11.8	11.1	10.6	11.1	11.3	11.5	8.7	8.3	8.5	8.0	9.3	9.06	8.7	11.6	11.6	9.4	8.1	8.6	8.6	8.6	9.6	9.6	12.2	12.2	9.0	9.0	
	車道	6.0	6.0	6.0	6.0	6.0	9.5	9.9	10.0	12.0	11.5	10.5	9.5	8.2	8.5	8.0	7.5	7.0	7.0	6.5	6.0	6.0	6.0	6.0	6.0	6.0	6.0	6.0	6.0	6.0	6.0	6.0	6.0	6.0	6.0	6.0	6.0	6.0	6.0	6.0	6.0	6.0	6.0	6.0	6.0	
	歩道			2.5	2.5	3.15	3.3	3.0	3.0	3.0	3.0	2.5	2.5	2.5	2.5	2.5	2.5	2.5	2.5	2.5	2.5	2.5	2.5	2.5	2.5	2.5	2.5	2.5	2.5	2.5	2.5	2.5	2.5	2.5	2.5	2.5	2.5	2.5	2.5	2.5	2.5	2.5	2.5	2.5	2.5	
	左側			0.9	0.9	0.9	0.9	0.9	0.9	0.9	0.9	0.9	0.9	0.9	0.9	0.9	0.9	0.9	0.9	0.9	0.9	0.9	0.9	0.9	0.9	0.9	0.9	0.9	0.9	0.9	0.9	0.9	0.9	0.9	0.9	0.9	0.9	0.9	0.9	0.9	0.9	0.9	0.9	0.9	0.9	
	右側			0.5	0.5	0.5	0.5	0.5	0.5	0.5	0.5	0.5	0.5	0.5	0.5	0.5	0.5	0.5	0.5	0.5	0.5	0.5	0.5	0.5	0.5	0.5	0.5	0.5	0.5	0.5	0.5	0.5	0.5	0.5	0.5	0.5	0.5	0.5	0.5	0.5	0.5	0.5	0.5	0.5	0.5	0.5	
路肩	左側	1.4	1.0	1.0	0.5	0.5	0.5	0.5	0.5	0.5	0.5	0.5	0.5	0.5	0.5	0.5	0.5	0.5	0.5	0.5	0.5	0.5	0.5	0.5	0.5	0.5	0.5	0.5	0.5	0.5	0.5	0.5	0.5	0.5	0.5	0.5	0.5	0.5	0.5	0.5	0.5	0.5	0.5	0.5	
	右側	1.0	0.5	0.8	1.1	1.2	1.69	1.8	2.0	2.0	1.5	1.1	0.8	1.2	1.13	1.0	0.8	0.6	0.6	0.6	0.6	0.5	0.5	0.5	0.5	0.5	0.5	0.5	0.5	0.5	0.5	0.5	0.5	0.5	0.5	0.5	0.5	0.5	0.5	0.5	0.5	0.5	0.5	0.5	0.5	
中央分離帯	左側	0.7	0.7	0.7	0.5	0.5	0.5	0.5	0.5	0.5	0.5	0.5	0.5	0.5	0.5	0.5	0.5	0.5	0.5	0.5	0.5	0.5	0.5	0.5	0.5	0.5	0.5	0.5	0.5	0.5	0.5	0.5	0.5	0.5	0.5	0.5	0.5	0.5	0.5	0.5	0.5	0.5	0.5	0.5	0.5	
	右側	
側溝	左側	0.7	0.7	0.7	0.5	0.5	0.5	0.5	0.5	0.5	0.5	0.5	0.5	0.5	0.5	0.5	0.5	0.5	0.5	0.5	0.5	0.5	0.5	0.5	0.5	0.5	0.5	0.5	0.5	0.5	0.5	0.5	0.5	0.5	0.5	0.5	0.5	0.5	0.5	0.5	0.5	0.5	0.5	0.5	
側溝	右側	
その他	
主要工造物	
路面種別	AS	AS	
舗装区間番号		1	2	3	4	5	6	

路線名	一般国道 434号
図面名	143405030-00
作成年月日	2018年3月30日
縮尺	1/1000
図面番号	30-00
事務所名	周南土木建築事務所