


標題	路線コード	437	図面コード	52-0	路線名	一般国道437号	県名	山口県	地名	大島郡周防大島町大字久賀	図面番号	52	① 現道 2 現道(分離) 3 旧道 4 新道 5 専用自歩道
----	-------	-----	-------	------	-----	----------	----	-----	----	--------------	------	----	---------------------------------

平面図
縮尺千分の一

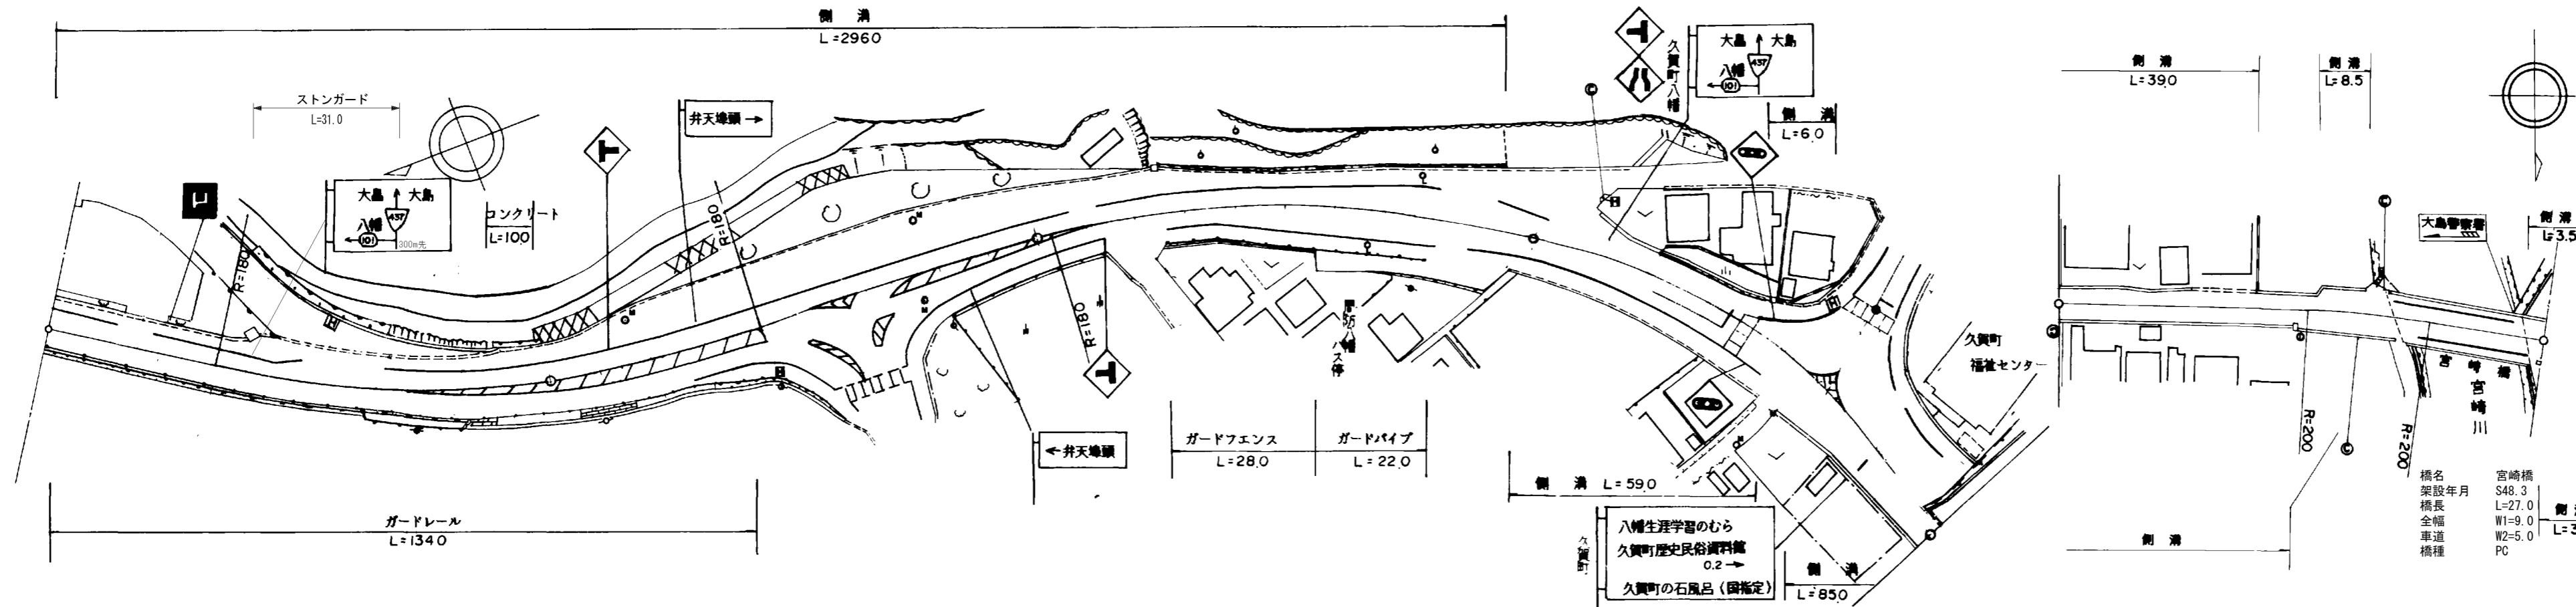

道路台帳修正履歴

カルテ番号	修正内容	調整年月日	業者名
	転記	2005. 3. 31	エムエスシー
2009-01-025	橋梁諸元変更	2010. 3. 31	エムエスシー
2014-01-005	標識設置	2014. 3. 31	エムエスシー

区間番号	100.0																																							200.0																																							300.0																																							400.0																																							500.0																																						
	1	2	3	4	5	6	7	8	9	10	11	12	13	14	15	16	17	18	19	20	21	22	23	24	25	26	27	28	29	30	31	32	33	34	35	36	37	38	39	
点間距離	34.0	14.0	18.0	24.0	10.0	15.0	12.0	13.0	13.0	14.0	8.0	12.0	13.0	13.0	13.0	4.0	4.0	3.0	31.0	23.0	12.0	4.0	4.0	9.0	8.0	24.0	7.0	7.0	12.0	17.0	6.0	10.0	3.0	39.0	12.0	8.5	5.5	27.0	3.5	
全幅員	10.1	10.0	10.4	13.7	12.1	16.7	18.8	21.1	32.6	31.8	23.3	19.5	17.95	15.2	21.9	17.5	14.5	15.4	18.4	22.3	24.2	20.0	18.79	16.1	13.6	15.7	18.0	27.1	27.0	18.4	18.0	9.23	6.6	6.6	8.5	9.0	9.0	9.0	
全幅員内訳	車道	6.0	6.0	6.0	6.0	7.0	8.0	8.0	8.0	8.0	8.0	8.0	8.0	8.0	8.0	8.0	8.0	8.0	7.0	8.0	8.0	8.0	8.0	8.0	8.0	8.0	8.0	8.0	8.0	8.0	8.0	8.0	8.0	8.0	8.0	8.0	8.0	8.0	8.0	8.0	
	左側歩道	2.5	2.5	2.6	6.0	3.0	6.6	7.8	9.4	9.8	9.7	2.3	2.3	2.3	2.3	2.3	2.3	2.3	2.3	3.7	2.6	6.0	4.2	3.7	3.7	3.7	3.5	3.5	3.5	3.5	3.5	3.5	3.5	3.5	3.5	3.5	3.5	3.5	3.5	3.5	3.5	
	右側歩道					4.4	6.6	0.0	2.3	2.3	2.3	2.3	2.3	2.3	2.3	2.3	2.3	2.3	2.3	2.3	2.6	3.7	6.0	6.5	6.5	6.5	6.5	6.5	6.5	6.5	6.5	6.5	6.5	6.5	6.5	6.5	6.5	6.5	6.5	6.5	6.5	6.5	
	左側路肩	0.5	0.5	0.5	0.5	0.5	0.5	0.5	0.5	0.5	0.5	0.5	0.5	0.5	0.5	0.5	0.5	0.5	0.5	0.5	0.5	0.5	0.5	0.5	0.5	0.5	0.5	0.5	0.5	0.5	0.5	0.5	0.5	0.5	0.5	0.5	0.5	0.5	0.5	0.5	0.5	0.5	
	右側路肩	1.1	1.0	1.3	1.2	1.6	1.6	1.6	2.5	12.0	11.3	3.2	1.4	1.15	0.9	0.9	0.6	0.6	1.9	3.1	0.5	0.5	0.5	0.5	0.5	0.5	0.5	0.5	0.5	0.5	0.5	0.5	0.5	0.5	0.5	0.5	0.5	0.5	0.5	0.5	0.5	0.5	0.5	
中央分離帯	
側溝	左側	(0.5)	(0.5)	(0.5)	(0.5)	(0.5)	(0.5)	(0.5)	(0.5)	(0.5)	(0.5)	(0.5)	(0.5)	(0.5)	(0.5)	(0.5)	(0.5)	(0.8)	(0.8)	(0.8)	(0.8)	(0.8)	(0.8)	(0.8)	(0.8)	(0.8)	(0.8)	(0.8)	(0.8)	(0.8)	(0.8)	(0.8)	(0.8)	(0.8)	(0.8)	(0.8)	(0.8)	(0.8)	(0.8)	(0.8)	(0.8)	(0.8)	
	右側	
その他	
主要工造物	10300	
路面種別	AS	as	
舗装区間番号		1				2													3																							4	5	6	7	8	9	
		100.0				100.0													100.0																						67.0	23.0	10.0	69.0	27.0	8.5	

路線名	一般国道 437号
図面名	143701052-00
作成年月日	2009年3月31日
縮尺	1/1000
図面番号	52-00
事務所名	柳井土木建築事務所 (大島分室)