


標題	路線コード	489	図面コード	33-0	路線名	一般国道489号	県名	山口県	地名	山口市徳地野谷	図面番号	33	① 現道 2 現道(分離) 3 旧道 4 新道 5 専用自歩道
----	-------	-----	-------	------	-----	----------	----	-----	----	---------	------	----	---------------------------------

平面図
縮尺千分の一

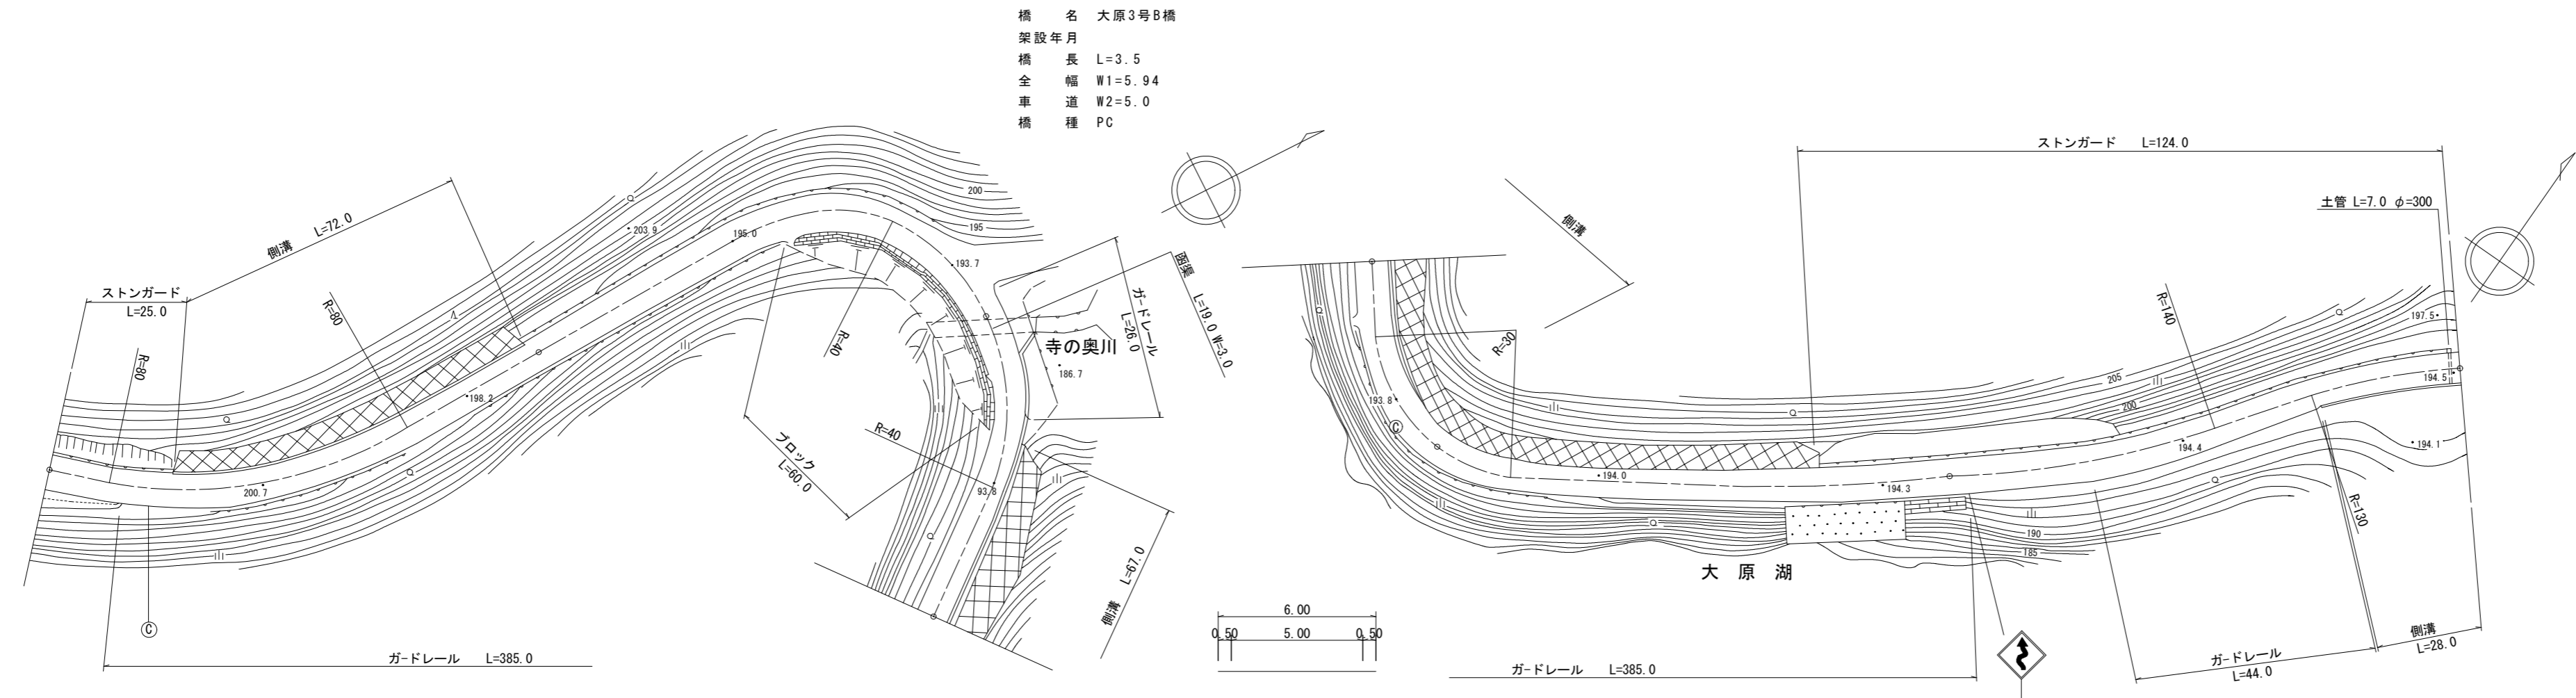

橋名 大原3号B橋
架設年月
橋長 L=3.5
全幅 W1=5.94
車道 W2=5.0
橋種 PC

道路台帳修正履歴

カルテ番号	修正内容	調整年月日	業者名
	転記	1993. 3. 31	三建調査
	ラスベク変換	2013. 3. 31	三建調査
2014-08-084	平面図修正	2014. 5. 22	三建調査
2015-00-260	橋梁諸元追加	2016. 3. 31	田中技研

区間番号	100.0																						200.0		300.0										400.0										500.0	
	1	2	3	4	5	6	7	8	8-1	9	10	11	12	13	14	15	16	17	18	19	20	21	22																							
点間距離	24.3		74.7		46.7		20.0		30.0		3.3		3.5		21.5		31.3		27.0		9.0		7.7		11.3		18.0		35.0		20.0		15.7		19.9		17.0		17.0		18.0		28.1			
全幅員	全幅員	7.0	6.0	6.0	6.5	7.0	6.5	6.0	5.94	5.9	5.5	6.0	6.5	6.9	6.54	6.0	5.5	6.0	6.5	6.72	7.0	6.5	6.0	5.5	5.5	6.0	6.5	5.72	6.0	5.5	6.0	6.5	6.0	5.5	5.5	6.0	6.5	5.5	5.5	5.5						
	車道	5.5	5.0	5.0	5.5	6.0	5.5	5.0	4.94	4.9	4.5	5.0	5.5	5.5	5.3	5.0	4.5	5.0	5.5	5.72	6.0	5.5	5.0	4.5	4.5	5.0	5.5	5.72	6.0	5.5	6.0	6.5	6.0	5.5	5.5	6.0	6.5	5.5	5.5	5.5						
	左側歩道	
	右側歩道	
	路肩	0.75	0.5	0.5	0.5	0.5	0.5	0.5	0.5	0.5	0.5	0.5	0.5	0.5	0.7	0.62	0.5	0.5	0.5	0.5	0.5	0.5	0.5	0.5	0.5	0.5	0.5	0.5	0.5	0.5	0.5	0.5	0.5	0.5	0.5	0.5	0.5	0.5	0.5	0.5	0.5	0.5	0.5			
中央分離帯	
側溝	左側			0.6							0.3				0.3		0.3		0.3																											
	右側	
その他	
主要工造物									05155																																					
路面種別	as	as	
舗装区間番号		1			2				3						4																															
		100.0			100.0				3.5						96.5																															

路線名	一般国道 489号
図面名	148907033-00
作成年月日	2016年3月31日
縮尺	1/1000
図面番号	033-00
事務所名	防府土木建築事務所 (阿東分室)