


標題	路線コード	489	図面コード	34-0	路線名	一般国道489号	県名	山口県	地名	山口市徳地野谷	図面番号	34	① 現道 2 現道(分離) 3 旧道 4 新道 5 専用自歩道
----	-------	-----	-------	------	-----	----------	----	-----	----	---------	------	----	---------------------------------

平面図
縮尺千分の一

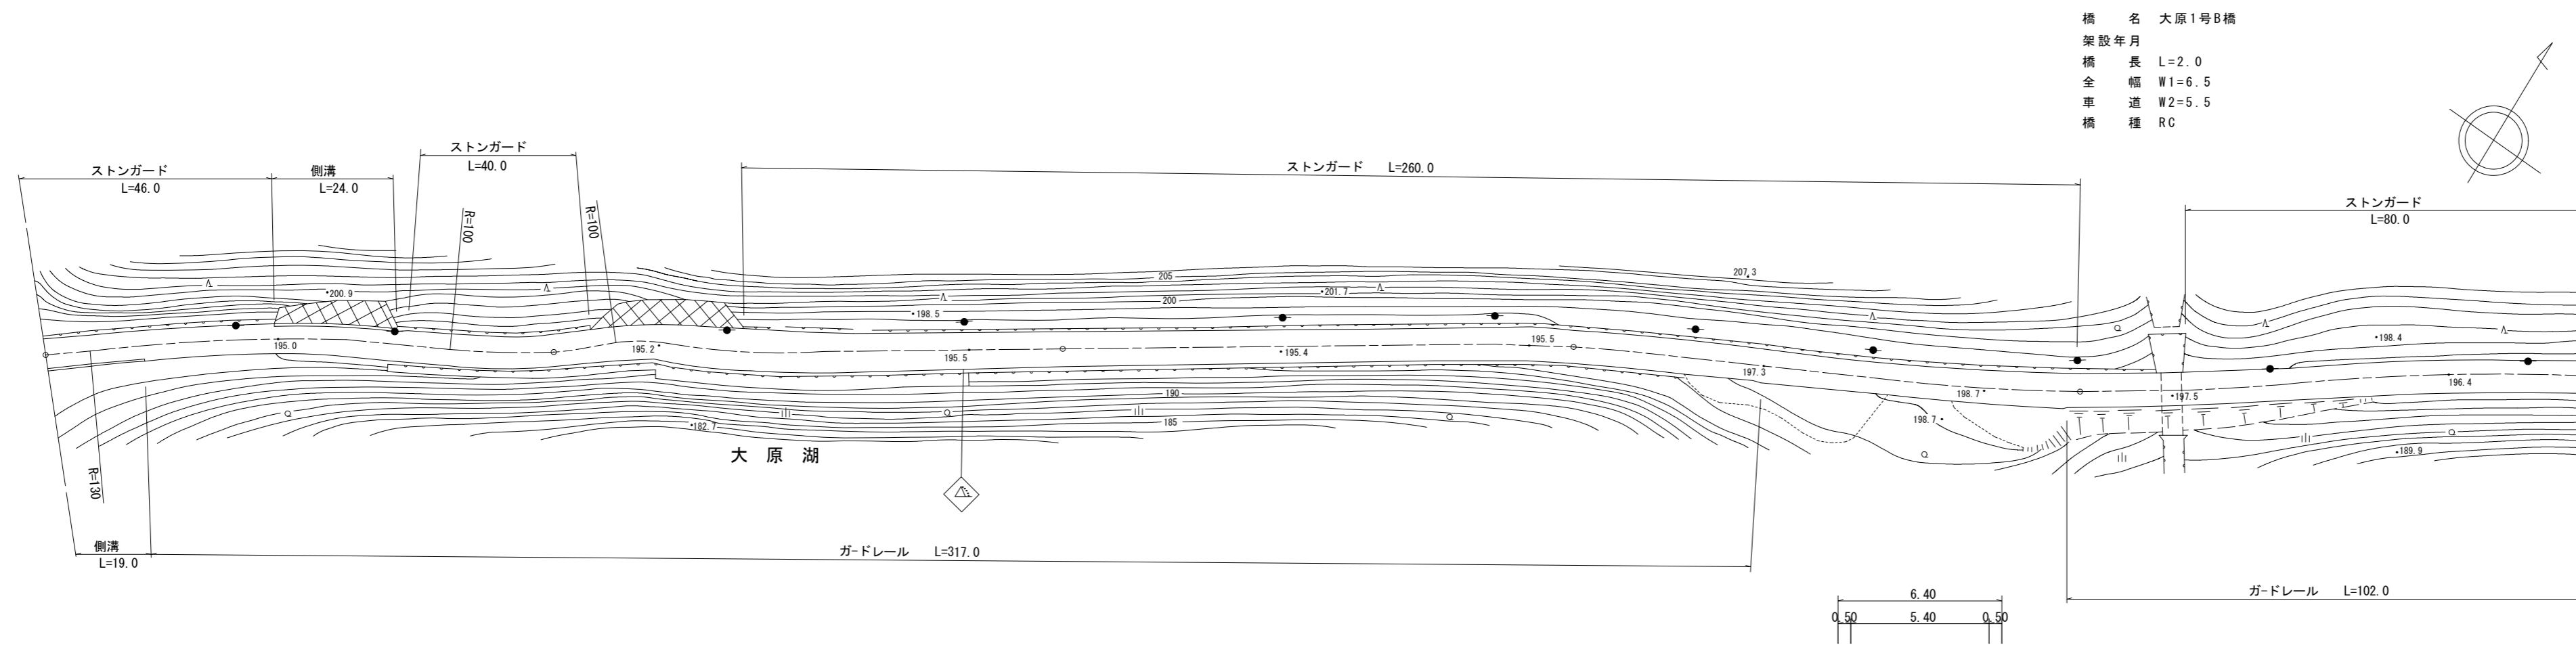

道路台帳修正履歴

カルテ番号	修正内容	調整年月日	業者名
	転記	1993. 3. 31	三建調査
	ラスベク変換	2013. 3. 31	三建調査
2014-08-085	平面図修正	2014. 5. 22	三建調査
2019-08-008	橋梁諸元変更	2019. 3. 31	三建調査

区間番号	100.0																			200.0																			300.0																			400.0																			500.0	
	1	2	3	4	5	6	7	8	9	10	11	12	13	14	15	16	17	18	19	1	2	3	4	5	6	7	8	9	10	11	12	13	14	15	16	17	18	19	1	2	3	4	5	6	7	8	9	10	11	12	13	14	15	16	17	18	19	1	2	3	4	5	6	7	8	9	10	11	12	13	14	15	16	17	18	19	1	2	3	4	5	6	7	8	9	10	11	12	13	14	15	16	17	18	19																							
点間距離	19.0	25.7	23.7	31.6	20.0	10.0	13.7	18.9	37.4	20.0	22.8	47.2	10.0	59.7	40.3	16.0	40.2	41.8	19.0	25.7	23.7	31.6	20.0	10.0	13.7	18.9	37.4	20.0	22.8	47.2	10.0	59.7	40.3	16.0	40.2	41.8	19.0	25.7	23.7	31.6	20.0	10.0	13.7	18.9	37.4	20.0	22.8	47.2	10.0	59.7	40.3	16.0	40.2	41.8	19.0	25.7	23.7	31.6	20.0	10.0	13.7	18.9	37.4	20.0	22.8	47.2	10.0	59.7	40.3	16.0	40.2	41.8	19.0	25.7	23.7	31.6	20.0	10.0	13.7	18.9	37.4	20.0	22.8	47.2	10.0	59.7	40.3	16.0	40.2	41.8																												
全幅員	5.5	5.3	5.2	5.7	6.0	6.5	7.0	7.5	7.5	7.0	6.5	6.0	6.5	6.43	6.0	6.5	6.5	6.0	6.0	5.5	5.3	5.2	5.7	6.0	6.5	7.0	7.5	7.5	7.0	6.5	6.0	6.5	6.5	6.0	6.0	6.0	5.5	5.3	5.2	5.7	6.0	6.5	7.0	7.5	7.5	7.0	6.5	6.0	6.5	6.43	6.0	6.5	6.5	6.0	6.0	6.0	5.5	5.3	5.2	5.7	6.0	6.5	7.0	7.5	7.5	7.0	6.5	6.0	6.5	6.43	6.0	6.5	6.5	6.0	6.0	6.0	6.0	5.5	5.3	5.2	5.7	6.0	6.5	7.0	7.5	7.5	7.0	6.5	6.0	6.5	6.43	6.0	6.5	6.5	6.0	6.0	6.0	6.0																				
全幅員内訳	車道	4.5	4.0	4.0	4.5	5.0	5.5	6.0	6.5	6.0	5.5	5.0	5.5	5.43	5.0	5.5	5.5	5.0	5.0	4.5	4.0	4.0	4.5	5.0	5.5	6.0	6.5	6.0	5.5	5.0	5.5	5.5	5.0	5.0	5.0	5.0	4.5	4.0	4.0	4.5	5.0	5.5	6.0	6.5	6.0	5.5	5.0	5.5	5.43	5.0	5.5	5.5	5.0	5.0	5.0	5.0	4.5	4.0	4.0	4.5	5.0	5.5	6.0	6.5	6.0	5.5	5.0	5.5	5.43	5.0	5.5	5.5	5.0	5.0	5.0	5.0	5.0	4.5	4.0	4.0	4.5	5.0	5.5	6.0	6.5	6.0	5.5	5.0	5.5	5.43	5.0	5.5	5.5	5.0	5.0	5.0	5.0	5.0	5.0																			
	左側歩道	
	右側歩道	
	左側路肩	0.5	0.65	0.6	0.6	0.5	0.5	0.5	0.5	0.5	0.5	0.5	0.5	0.5	0.5	0.5	0.5	0.5	0.5	0.5	0.5	0.65	0.6	0.6	0.5	0.5	0.5	0.5	0.5	0.5	0.5	0.5	0.5	0.5	0.5	0.5	0.5	0.5	0.5	0.5	0.5	0.5	0.5	0.65	0.6	0.6	0.5	0.5	0.5	0.5	0.5	0.5	0.5	0.5	0.5	0.5	0.5	0.5	0.5	0.5	0.5	0.5	0.5	0.5	0.5	0.65	0.6	0.6	0.5	0.5	0.5	0.5	0.5	0.5	0.5	0.5	0.5	0.5	0.5	0.5	0.5	0.5	0.5	0.5	0.5	0.5	0.5	0.5	0.65	0.6	0.6	0.5	0.5	0.5	0.5	0.5	0.5	0.5	0.5	0.5	0.5	0.5	0.5	0.5	0.5	0.5	0.5	0.5	0.5	0.5								
	右側路肩	0.5	0.65	0.6	0.6	0.5	0.5	0.5	0.5	0.5	0.5	0.5	0.5	0.5	0.5	0.5	0.5	0.5	0.5	0.5	0.5	0.65	0.6	0.6	0.5	0.5	0.5	0.5	0.5	0.5	0.5	0.5	0.5	0.5	0.5	0.5	0.5	0.5	0.5	0.5	0.5	0.5	0.5	0.5	0.65	0.6	0.6	0.5	0.5	0.5	0.5	0.5	0.5	0.5	0.5	0.5	0.5	0.5	0.5	0.5	0.5	0.5	0.5	0.5	0.5	0.5	0.5	0.65	0.6	0.6	0.5	0.5	0.5	0.5	0.5	0.5	0.5	0.5	0.5	0.5	0.5	0.5	0.5	0.5	0.5	0.5	0.5	0.5	0.5	0.5	0.65	0.6	0.6	0.5	0.5	0.5	0.5	0.5	0.5	0.5	0.5	0.5	0.5	0.5	0.5	0.5	0.5	0.5	0.5	0.5	0.5	0.5						
中央分離帯	
側溝	左側			0.45	0.45															左側			0.45	0.45															左側			0.45	0.45																			左側			0.45	0.45																				左側			0.45	0.45																												
右側	0.6	0.6																		0.6	0.6																		0.6	0.6																					0.6	0.6																						0.6	0.6																																	
その他	
主要工作物	
路面種別	as																				as																								as																								as																								as																									
舗装区間番号		1																			1																								1																								1																								1																									

路線名	一般国道 489号		
図面名	148907034-00		
作成年月日	2019年3月31日		
縮尺	1/1000	図面番号	034-00
事務所名	防府土木建築事務所 (阿東分室)		