


① 現道 2 現道(分離) 3 旧道 4 新道 5 専用自歩道

平面図 縮尺千分の一

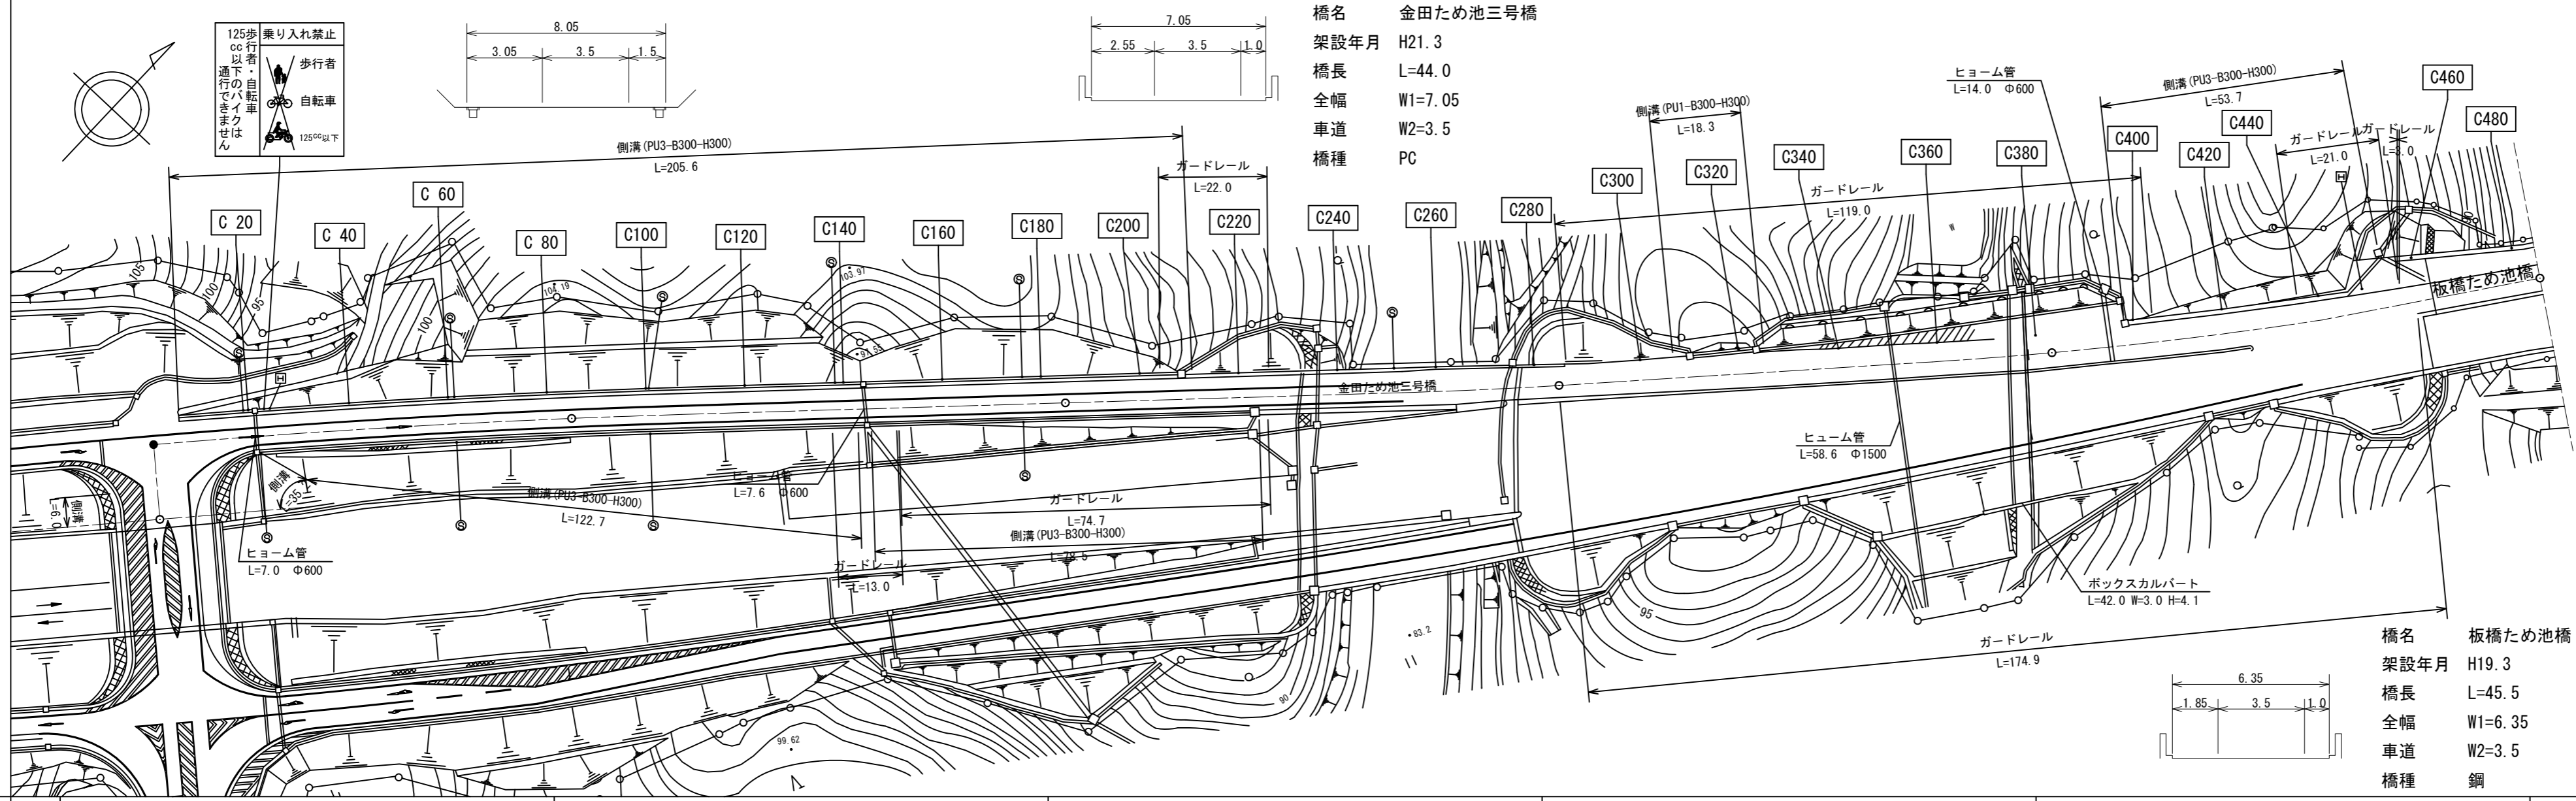

橋名 金田ため池三号橋  
 架設年月 H21.3  
 橋長 L=44.0  
 全幅 W1=7.05  
 車道 W2=3.5  
 橋種 PC

橋名 板橋ため池橋  
 架設年月 H19.3  
 橋長 L=45.5  
 全幅 W1=6.35  
 車道 W2=3.5  
 橋種 鋼

道路台帳修正履歴

カルテ番号	修正内容	調整年月日	業者名
2011-10-071	道路改良	2011.12.25	宇部セン

区間番号	1 2 3 4 5 6 7 8 9 10 11 12 13 14 15 16 17 18 19 20 21 22 23 24 25 26 27 28 29 30 31 32 33 34 35																																		
	1	2	3	4	5	6	7	8	9	10	11	12	13	14	15	16	17	18	19	20	21	22	23	24	25	26	27	28	29	30	31	32	33	34	35
点間距離	6.0	9.2	5.0	5.4	6.6	3.0	3.7	61.1	15.2		42.7	2.7	6.1	33.3	25.8	13.3	9.1	44.0	7.3	6.2	13.9	19.3		56.5	13.7	3.0	10.2		37.3	3.2	6.3	3.8	21.0		
全幅員	8.0																																		
	8.1																																		
全幅員内訳	車道																																		
	左側																																		
	右側																																		
	中央																																		
側溝	左側																																		
	右側																																		
その他																																			
主要工物	10636-2																	10637-1																	
路面種別	AS																																		
舗装区間番号	1	2	3							4	5	6	7							8	9														
	15.2	84.8	100.0							48.2	44.0	7.8	100.0							79.0	21.0														

路線名	一般国道 490号
図面名	149010006-00
作成年月日	2011年12月25日
縮尺	1/1000
図面番号	06-00
事務所名	宇部土木建築事務所 (美祢支所)