


標題	路線コード	490	図面コード	24-0	路線名	一般国道490号	県名	山口県	地名	美祿市美東町絵堂	図面番号	24	① 現道 2 現道(分離) 3 旧道 4 新道 5 専用自歩道
----	-------	-----	-------	------	-----	----------	----	-----	----	----------	------	----	---------------------------------

平面図
縮尺千分の一

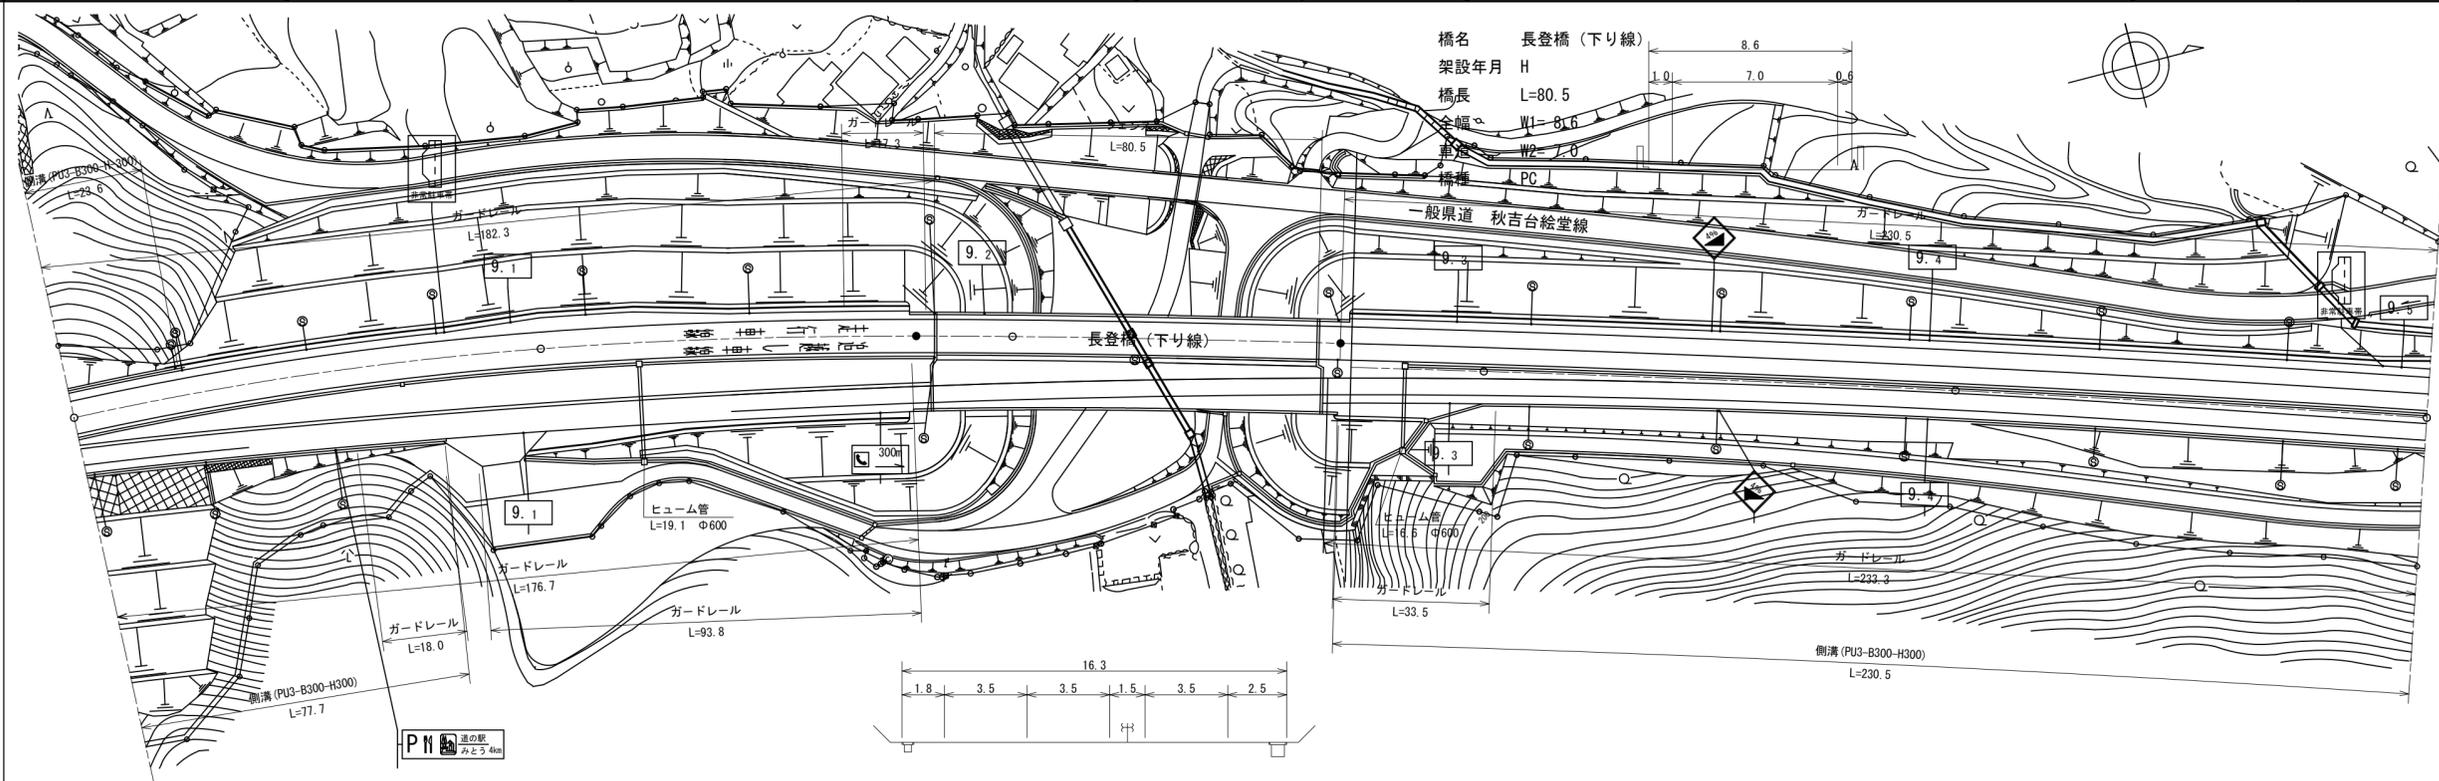

道路台帳修正履歴

カルテ番号	修正内容	調整年月日	業者名
2011-10-105	道路改良	2011.12.25	宇部セン
2019-10-016	案内標識設置	2020.3.31	宇部セン

区間番号	100.0																																200.0																																300.0																																400.0																																500.0																															
	1	2	3	4	5	6	7	8	9	10	11	12	13	14	15	16	17	18	19	20	21	22	23	24	25	26	27	28	29	30	31	32	
点間距離		20.0	3.6	16.4	20.0	17.7	2.3	5.5	14.5	20.0	20.0	20.0	4.0	4.0	8.3	3.3	4.4	16.0	64.5	5.0	21.0	9.5	20.0	14.0	6.0	20.0	20.0	20.0	40.0	40.0	10.0	0.5	
全幅員	全幅員	18.3	20.05	20.35	21.1	22.15	22.85	22.45	24.75	24.65	21.75	21.2	21.05	20.95	20.65	20.75	7.0	8.6	7.0	10.5	17.85	10.5	17.7	17.05	17.55	17.2	16.65	16.65	16.95	16.75	16.65	16.95	17.2	17.3	18.05	
	車道	10.5	10.5	10.5	10.5	10.5	10.5	10.5	10.5	10.5	10.5	10.5	10.5	10.5	10.5	10.5	7.0	8.6	7.0	10.5	17.85	10.5	17.7	17.05	17.55	17.2	16.65	16.65	16.95	16.75	16.65	16.95	17.2	17.3	18.05	
	左側歩道	
	右側歩道	
	路肩	2.3	2.3	2.3	1.75	2.4	1.75	2.55	2.15	3.0	3.0	1.75	1.75	1.75	1.75	1.75	1.0	1.0	0.6	1.0	4.1	2.1	2.4	2.5	2.5	2.45	2.3	2.45	2.25	2.1	2.4	2.7	3.0	3.05	3.15	
中央分離帯	3.2	4.95	5.25	6.5	7.5	8.05	8.05	8.15	8.25	8.15	7.75	7.2	7.05	6.95	6.65	0.0	0.0	0.0	0.6	3.5	3.05	2.8	2.5	2.3	2.25	2.1	2.05	2.0	2.0	2.0	2.0	2.0	2.0	2.0	
側溝	左側	(0.5)	(0.5)	(0.5)	(0.5)	(0.5)	0.0												0.5	0.5	0.5	0.5	0.5	0.5	0.5	0.5	0.5	0.5	0.5	0.5	0.5	0.5	0.5	0.5	
	右側	(0.5)	(0.5)	(0.5)	(0.5)	(0.5)	0.0												0.5	0.5	0.5	0.5	0.5	0.5	0.5	0.5	0.5	0.5	0.5	0.5	0.5	0.5	0.5	0.5	0.5	
主要工造物																	10658-1	
路面種別	AS																																			AS	
舗装区間番号		1								2						3	4				5	6	7										8		9	
		100.0								79.6						4.4	16.0				64.5	5.0	30.5										100.0		100.0	

路線名	一般国道 490号		
図面名	149010024-00		
作成年月日	2020年3月31日		
縮尺	1/1000	図面番号	24-00
事務所名	宇部土木建築事務所 (美祿支所)		