


① 現道 2 現道(分離) 3 旧道 4 新道 5 専用自歩道

平面図 縮尺千分の一

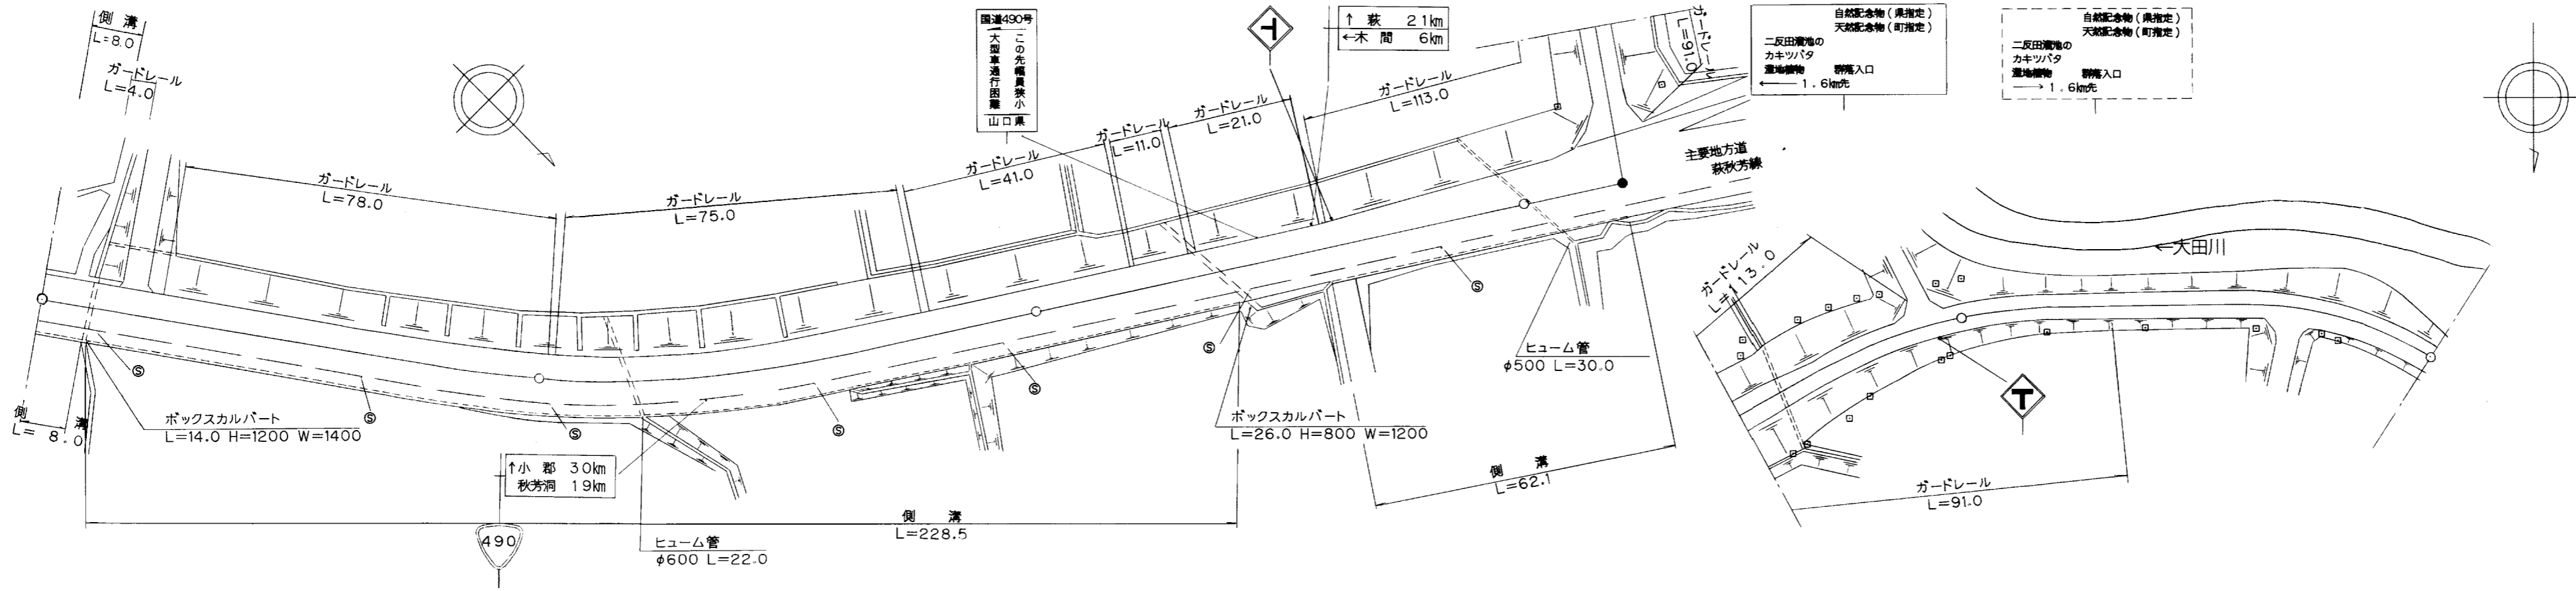

道路台帳修正履歴

カルテ番号	修正内容	調整年月日	業者名
	転記	2009. 3. 20	宇部セン

区間	番号																					
	1	2	3	4	5	6	7	8	9	10	11	12	13	14	15	16	17	18	19	20	21	22
点間	8.0	3.0																				
全幅員	12.65	12.7	11.5	11.5	11.5	11.55	11.85	12.65	13.3	13.8	13.8	6.5	6.5	6.5	6.3	5.5	5.4	5.46	5.5	5.0	5.2	5.6
全幅員内訳	車道	6.5	6.5	6.5	6.5	6.5	6.8	7.4	8.1	8.7	9.2	9.2	5.5	5.5	5.5	5.3	4.5	4.3	4.42	4.5	4.0	4.0
	左側歩道			3.0	3.0	3.0	2.5	3.0	3.0	3.0	3.0	3.0	0.5	0.5	0.5	0.5	0.6	0.54	0.5	0.5	0.5	0.0
	右側歩道	3.0	3.0				2.5	3.0	3.0	3.0	3.0	3.0	0.5	0.5	0.5	0.5	0.5	0.54	0.5	0.5	0.5	0.0
	左側路肩	2.4	2.45	1.25	1.25	1.25	1.0	0.7	0.8	0.85	0.85	0.85	0.5	0.5	0.5	0.5	0.5	0.54	0.5	0.5	0.5	0.7
	右側路肩	0.75	0.75	0.75	0.75	0.75	0.75	0.75	0.75	0.75	0.75	0.75	0.5	0.5	0.5	0.5	0.5	0.54	0.5	0.5	0.5	0.5
側溝	(0.5)	(0.5)	(0.5)	(0.5)	(0.5)	(0.5)	(0.5)	(0.5)	(0.5)	(0.5)	(0.5)	(0.5)	(0.5)	(0.5)	(0.5)	(0.5)	(0.5)	(0.5)	(0.5)	(0.5)	(0.5)	(0.5)
路面	AS																					
舗装	1	2	3	4	5	6	7	8	9	10	11	12	13	14	15	16	17	18	19	20	21	22
区間	100.0	100.0	100.0	100.0	100.0	100.0	100.0	100.0	100.0	100.0	100.0	100.0	100.0	100.0	100.0	100.0	100.0	100.0	100.0	100.0	100.0	100.0
番号																						

路線名	一般国道 490号
図面名	149010037-00
作成年月日	2009年3月20日
縮尺	1/1000 図面番号 37-00
事務所名	美祢土木事務所