


平面図
縮尺千分の一

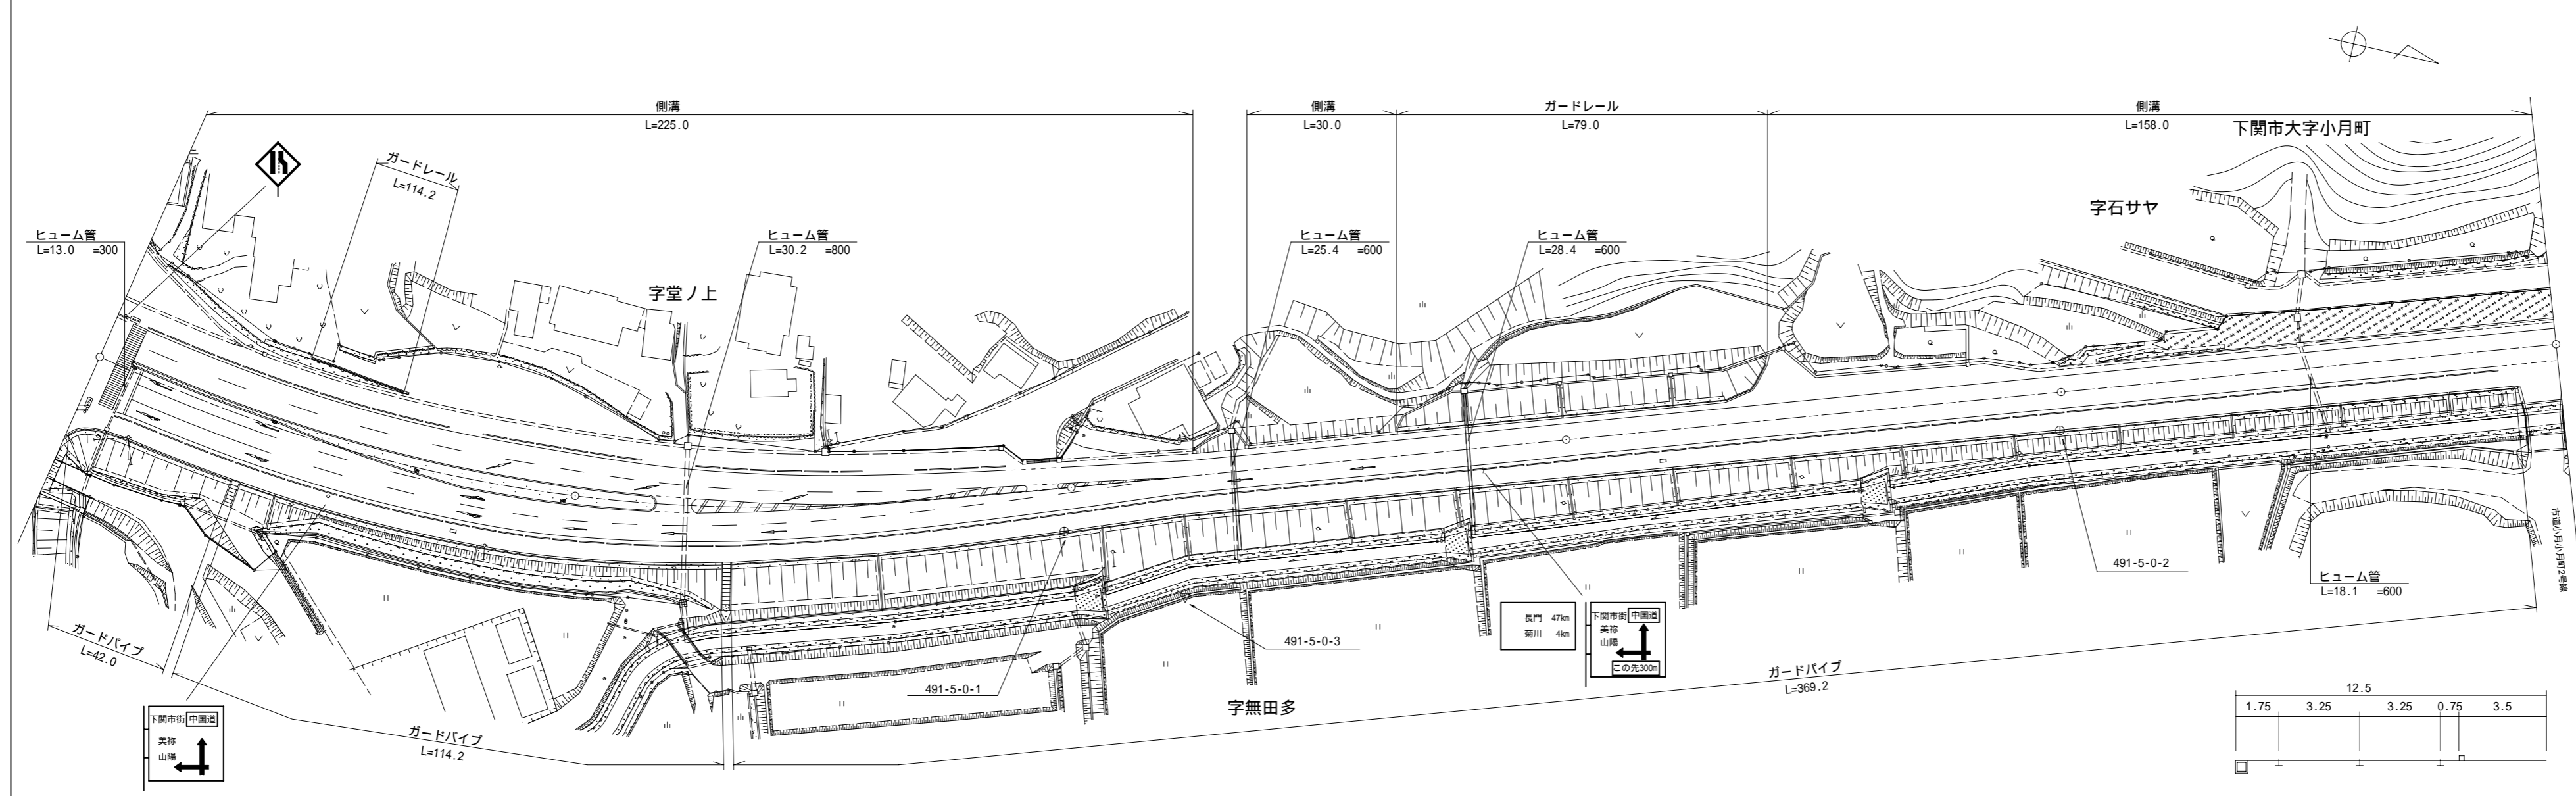

カルテ番号	修正内容	調整年月日	業者名
	転記	2003.03.20	天野測量
2011-11-503	バイパス	2012.03.30	宇部建設

区間	番号	距離																							
		1	2	3	4	5	6	7	8	9	10	11	12	13	14	15	16	17	18	19	20	21	22	23	
全幅員		28.55	26.2	26.2	26.2	26.2	26.1	25.7	24.2																100.0
全幅員内訳	車道	17.0	17.0	16.0	16.0	16.0	13.0	12.8	12.0																6.5
	歩道	4.2	4.2	4.2	4.2	4.2	4.1	4.1	4.0																0.0
	左側	4.5	3.5	3.5	3.5	3.5	3.5	3.5	3.5																3.5
	右側	0.75	0.75	0.75	0.75	0.75	0.75	0.75	0.75	0.75															0.75
	中央	0.0	1.0	1.0	1.0	1.0	4.0	3.8	3.2	0.0															0.75
側溝	左側	(0.6)	(0.6)	(0.6)	(0.6)	(0.6)	(0.6)	(0.6)	(0.6)																(0.5)
	右側																								
その他																									
主要	工作物																								
路面	種別	AS																							AS
舗装	区間番号	1	2	3	4	5																			

路線名	一般国道 491号
図面名	149111005-00
作成年月日	2012年3月30日
縮尺	1/1000
図面番号	005-00
事務所名	下関土木建築事務所