


標題	路線コード	491	図面コード	30-0	路線名	一般国道 491号	県名	山口県	地名	下関市豊田町大字上笠路子	図面番号	30	① 現道 2 現道(分離) 3 旧道 4 新道 5 専用自歩道
----	-------	-----	-------	------	-----	-----------	----	-----	----	--------------	------	----	---------------------------------

平面図
縮尺千分の一

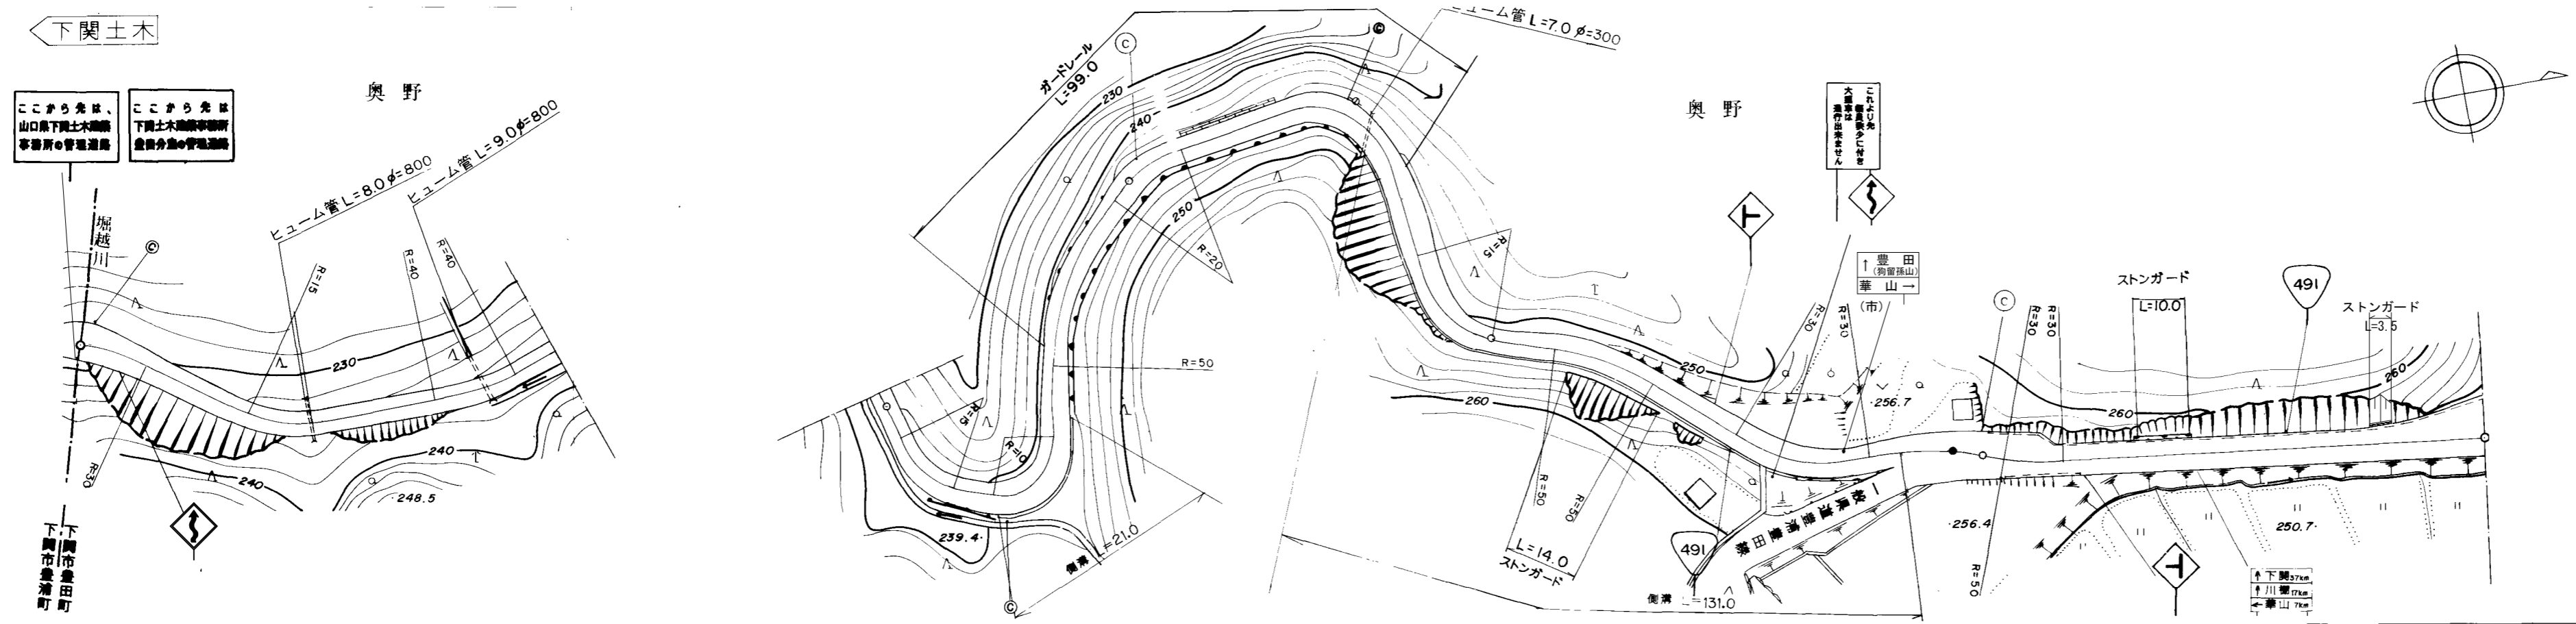

道路台帳修正履歴

カルテ番号	修正内容	調整年月日	業者名
	転記	2007. 3. 30	宇部建設
2010-12-043	ストーンガード設置	2011. 3. 31	宇部建設
2015-12-024	標識変更	2016. 3. 31	宇部建設
2016-12-020	標識変更 標識撤去	2017. 3. 31	宇部建設

区間	番号	100.0																																		200.0																																		300.0																																		400.0																																		497.0																																	
		1	2	3	4	5	6	7	8	9	10	11	12	13	14	15	16	17	18	19	20	21	22	23	24	25	26	27	28	29	30	31	32	33	34	
点間	距離	13.0	9.0	9.0		56.0	13.0	7.0	4.0	10.0	9.0	5.0	5.0	11.0	10.0	39.0	13.0	29.0	12.0	17.0	19.0	10.0	7.0	33.0	26.0	19.0	8.0	7.0	3.0	8.0	8.0	3.0	8.0	3.0	60.0	11.0	5.0	5.0	2.0	
全幅員	全幅員	7.0	6.5	5.5	5.0	4.5	4.5	4.5	4.0	5.5	6.2	6.8	6.8	5.8	5.0	5.0	6.0	5.5	6.9	5.9	5.37	5.0	5.5	6.0	6.0	6.0	9.5	9.16	9.0	8.5	6.0	6.5	6.5	8.0	8.0	9.3	10.9	11.5	
	車道	2.5	2.5	3.0	3.5	3.5	3.5	4.0	4.0	4.0	4.0	4.0	4.0	4.0	4.0	4.0	4.0	4.0	4.0	4.0	4.0	4.0	4.0	4.5	5.0	5.0	5.0	5.0	5.0	5.0	5.0	5.0	5.0	5.0	5.0	5.0	5.0	5.0	
	左側歩道	
	右側歩道	
	路肩	左側	4.0	3.5	1.75	0.75	0.5	0.5	0.5	0.5	0.9	1.4	1.9	1.9	1.1	0.5	0.5	1.3	0.8	1.9	1.0	0.71	0.5	0.5	0.5	0.5	0.5	2.25	1.66	1.4	0.9	0.9	0.75	0.75	2.25	3.55	5.15	5.75	
中央分離帯		0.5	0.5	0.75	0.75	0.5	0.5	0.5	0.5	0.9	1.4	1.9	1.9	1.1	0.5	0.5	0.7	0.8	1.0	0.9	0.66	0.5	0.5	0.5	0.5	0.5	2.25	1.66	1.4	0.9	0.9	0.75	0.75	2.25	3.55	5.15	5.75	
側溝	左側										0.0	0.5	0.5	0.5			0.0	0.5	0.5	0.5	0.5	0.5	0.5	0.5	0.5	0.5	0.5	0.5	0.5	0.5	0.5	0.5	0.5	0.5	0.5	0.5	0.5	
側溝	右側										0.0	0.5	0.5	0.5			0.0	0.5	0.5	0.5	0.5	0.5	0.5	0.5	0.5	0.5	0.5	0.5	0.5	0.5	0.5	0.5	0.5	0.5	0.5	0.5	0.5	
その他	
主要	工作物	
路面	種別	as																																					as	
舗装	区間	
舗装	番号	

路線名	一般国道 491号
図面名	149112030-00
作成年月日	2017年3月31日
縮尺	1/1000
図面番号	30-00
事務所名	下関土木建築事務所 (豊田分室)