


標題	路線コード	491	図面コード	35-0	路線名	一般国道 491号	県名	山口県	地名	下関市豊田町大字杵路子	図面番号	35	① 現道 2 現道(分離) 3 旧道 4 新道 5 専用歩道
----	-------	-----	-------	------	-----	-----------	----	-----	----	-------------	------	----	--------------------------------

平面図
縮尺千分の一

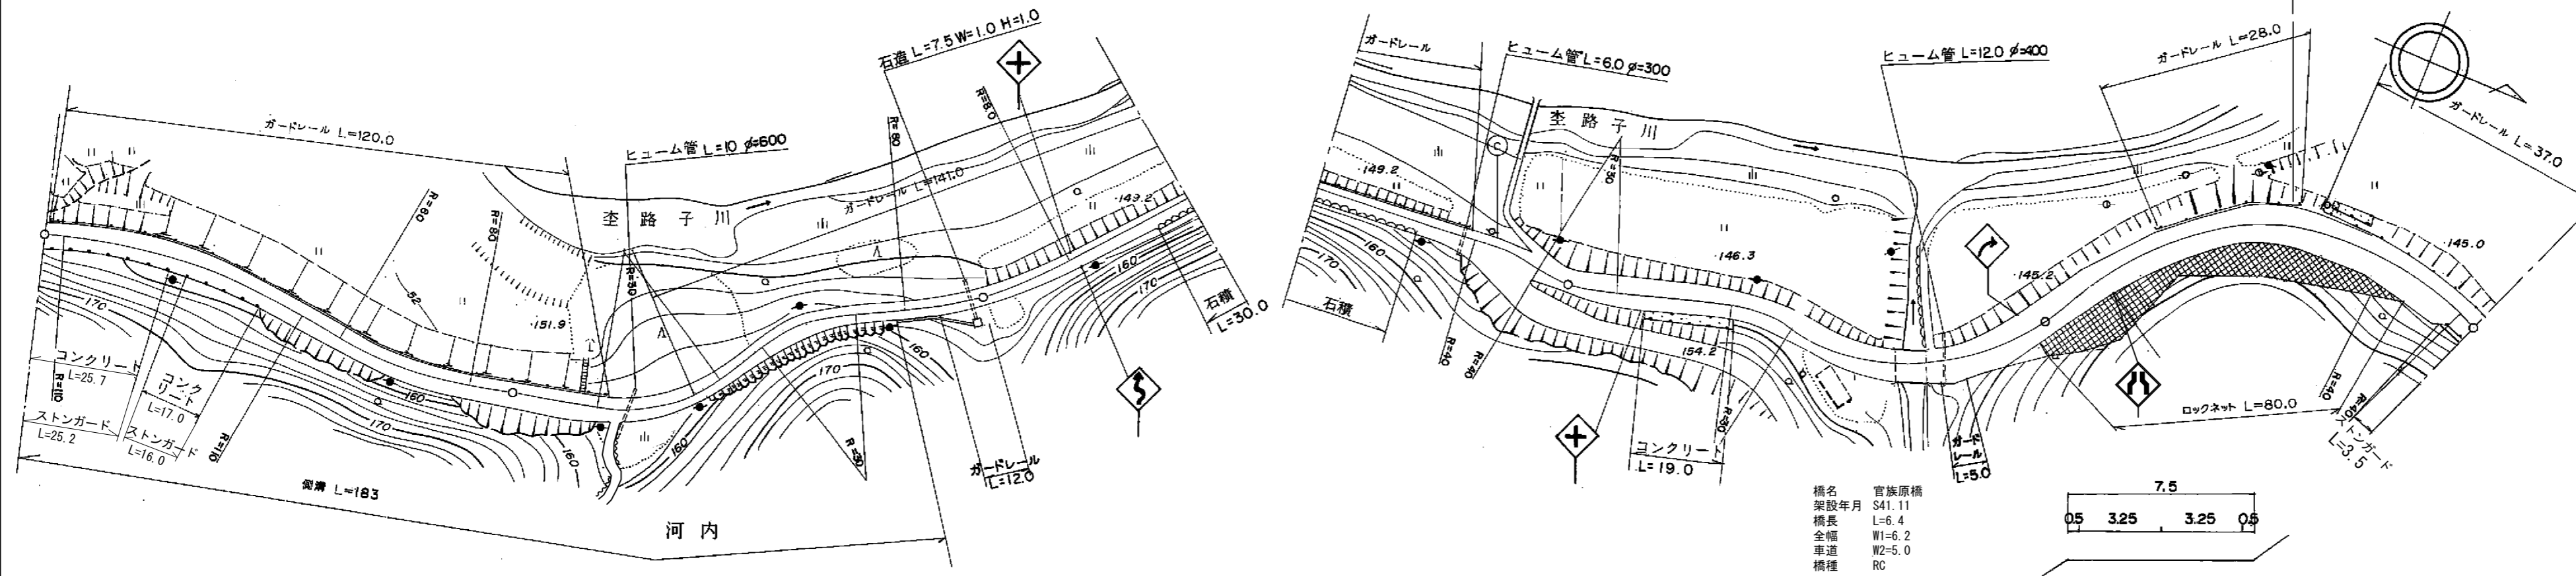

道路台帳修正履歴

カルテ番号	修正内容	調整年月日	業者名
	転記	2002. 3. 22	宇部建設
2009-12-068	橋梁緒元変更	2010. 3. 31	宇部建設
2010-12-045	ストンガード、標識設置	2011. 3. 31	宇部建設
2011-12-017	標識変更	2012. 3. 31	宇部建設
2020-12-040	ストンガード設置	2021. 3. 31	宇部建設

区間 番号	100.0																												200.0										300.0										400.0										496.0	
	1	2	3	4	5	6	7	8	9	10	11	12	13	14	15	16	17	18	19	20	21	22	23	24	25	26	27	28	29	30																														
点間 距離	11.0	8.0	27.0	54.0	28.0	8.0	10.0	7.0	5.0	8.0	11.0	5.0	17.0	72.0	4.0	7.0	17.0	4.0	3.0	5.0	56.6	6.4	25.0	45.0	9.0	35.0	2.0	5.0																																
全幅員	5.0	5.0	5.5	5.0	4.67	4.5	4.0	3.7	4.2	4.7	4.2	3.7	3.8	4.2	4.7	5.2	4.8	5.3	5.8	6.3	6.2	7.0	7.18	7.5	8.0	8.0	6.5	5.8																																
全幅員 内訳	車道	4.0	4.0	4.0	3.67	3.5	3.0	2.5	3.0	3.0	2.5	2.5	2.6	3.0	3.5	3.5	3.5	4.0	4.5	5.0	5.0	6.0	6.18	6.5	7.0	7.0	5.5	4.5																																
	歩道	
	左側	
	右側	
	路肩	0.5	0.5	0.75	0.5	0.5	0.5	0.6	0.6	0.88	0.6	0.6	0.6	0.6	0.6	0.6	0.85	0.65	0.65	0.65	0.65	0.6	0.6	0.5	0.5	0.5	0.5	0.5	0.65																															
中央 分離帯	
側溝	左側	
	右側	0.15	0.15	0.3	0.3	0.3	0.3	0.3	0.3	0.3	0.3	0.3	0.3	0.3	0.3	0.3	0.3	0.3	0.3	0.3	0.3	0.3	0.3	0.3	0.3	0.3	0.3	0.3																																
その他	
主要 工作物																					12132																																							
路面 種別	as																				as/AS								AS/as as																															
舗装 区間 番号		1			2								3								4	5	6		7																																			
		100.0			100.0								100.0								68.6	6.4	25.0		96.0																																			

路線名	一般国道 491号
図面名	149112035-00
作成年月日	2021年3月31日
縮尺	1/1000
図面番号	35-00
事務所名	下関土木建築事務所 (豊田分室)