


平面図  
縮尺千分の一

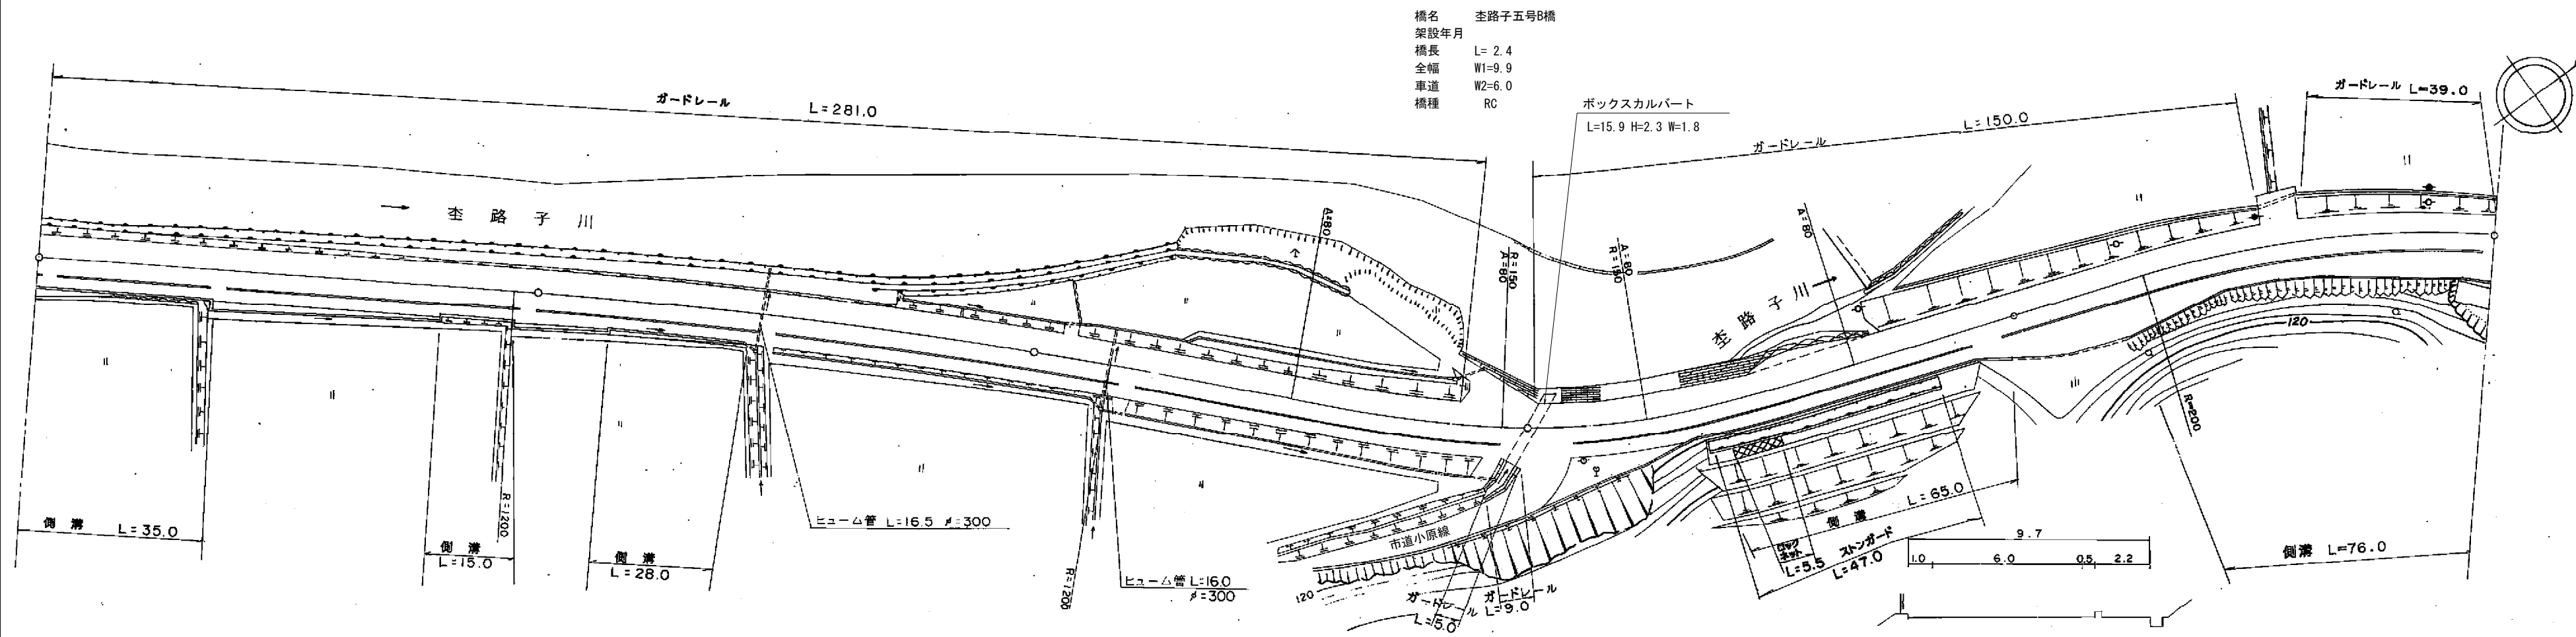

区間	番号	100.0																			200.0	300.0										400.0	498.0																												
点間	距離	35.0			45.0			15.0			5.0			14.0			28.0			58.0			100.0			2.4			5.6			24.0			58.0			6.0			3.0			8.0			13.0			21.0			20.0			32.0			4.0		
全幅員	全幅員	9.8			9.8			9.9			9.9			9.9			9.9			9.9			9.9			9.9			9.9			9.9			9.7			12.0			14.5			15.1			10.8			10.95			12.9			13.4			13.6		
	車道	6.0			6.0			6.0			6.0			6.0			6.0			6.0			6.0			6.0			6.0			6.0			6.0			6.0			6.0			6.0			6.0			6.0											
	左側歩道	2.1			2.2			2.2			2.2			2.2			2.2			2.2			2.2			2.2			2.2			2.2			2.2			2.2			2.2			2.2			2.2			2.2											
	右側歩道	1.2			1.2			1.2			1.2			1.2			1.2			1.2			1.2			1.2			1.2			1.2			1.2			1.2			1.2			1.2			1.2			1.2											
	路肩	0.5			0.5			0.5			0.5			0.5			0.5			0.5			0.5			0.5			0.5			0.5			0.5			0.5			0.5			0.5			0.5			0.5											
側溝	左側	0.5			0.5			0.5			0.5			0.5			0.5			0.5			0.5			0.5			0.5			0.5			0.5			0.5			0.5			0.5			0.5														
	右側	0.5			0.5			0.5			0.5			0.5			0.5			0.5			0.5			0.5			0.5			0.5			0.5			0.5			0.5			0.5																	
その他																					0.0										8.3										0.0																				
主要	工作物																				12070	
路面	種別	AS																																							AS																				
舗装	区間	1			2			3			4			5			6			7			8			9			10			11			12			13			14			15			16			17			18			19			20		
番号		100.0			100.0			100.0			2.4			97.6			98.0	

道路台帳修正履歴

カルテ番号	修正内容	調整年月日	業者名
	転記	2003. 3. 24	宇部建設
2015-00-703	橋梁諸元追加	2016. 03. 31	宇部建設
2017-12-061	橋梁諸元追加	2018. 03. 30	宇部建設

路線名	一般国道 491号		
図面名	149112039-00		
作成年月日	2018年3月30日		
縮尺	1/1000	図面番号	39-00
事務所名	下関土木建築事務所 (豊田分室)		