


① 現道 2 現道(分離) 3 旧道 4 新道 5 専用自歩道

平面図 縮尺千分の一

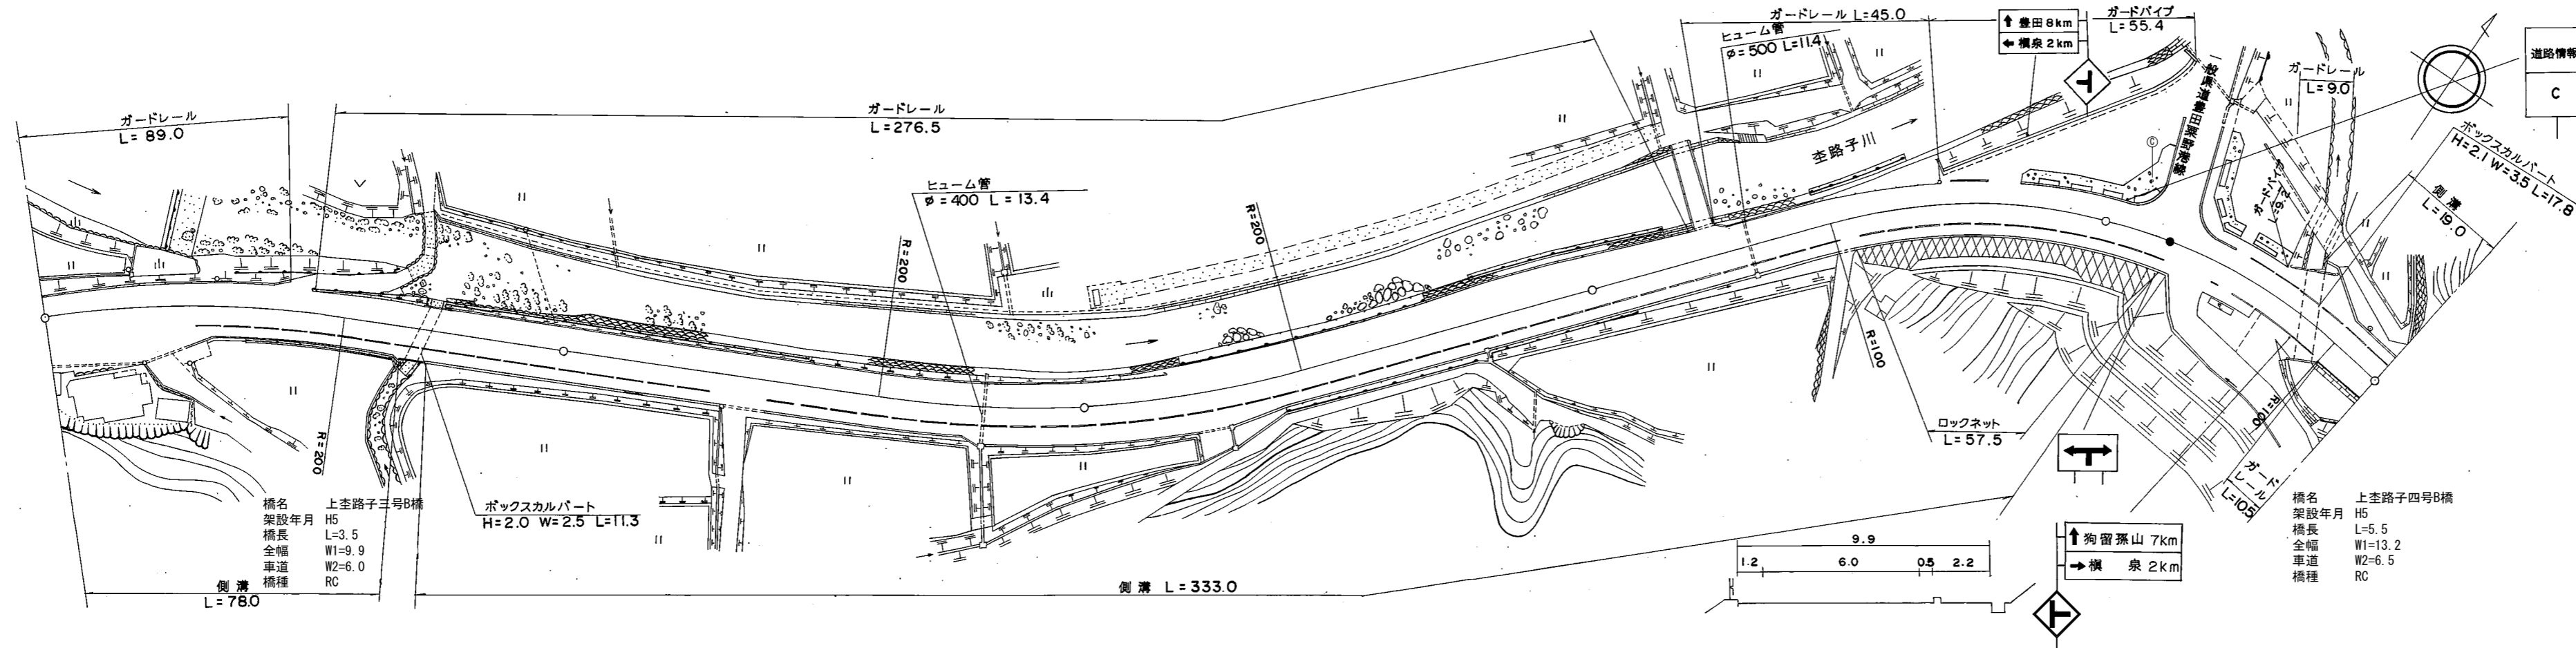

区間番号	100.0																									200.0					300.0					400.0					459.5				
	1	2	3	4	5	6	7	8	9	10	11	12	13	14	15	16	17	18	19	20	21	22	23	24	25																				
点間距離	16.5	10.5	5.5		45.5	3.5	18.5		71.0	23.0	17.0	10.0	11.0		47.0	15.0	21.5	6.0		43.5	29.0	2.0	11.0	18.5	7.5	5.5	3.5	10.0																	
全幅員	13.6	17.8	13.1	12.6	10.0		9.9	9.9	11.2	11.2	11.2	13.3	13.3	12.0		12.4	11.7	11.6	10.2		10.2	10.2	11.2	11.9	11.9	9.7	14.3	12.0	10.1	10.7															
全幅員内訳	車道	6.0	6.0	6.0	6.0	6.0	6.0	6.0	6.0	6.0	6.0	6.0	6.0	6.0	6.0	6.0	6.0	6.4	6.5	6.5	6.5	6.5	6.5	6.5	6.5	6.5	6.5	6.5	6.5	6.5															
	歩道	
	左側	6.1	10.1	5.4	4.9	2.3		2.2	2.2	3.5	3.5	3.5	3.5	3.5	2.2		2.2	2.2	2.2	2.2	2.2	2.2	2.2	2.2	2.2	2.2	2.2	2.2	2.2	2.2	2.2														
	右側	1.0	1.2	1.2	1.2	1.2	1.2	1.2	1.2	1.2	1.2	1.2	1.2	1.2	1.2	1.0		1.0	1.0	1.0	1.0	1.0	1.0	1.0	1.0	1.0	1.0	1.0	1.0	1.0	1.0														
	中央	0.5	0.5	0.5	0.5	0.5	0.5	0.5	0.5	0.5	0.5	0.5	0.5	0.5	0.5	0.5	0.5	0.5	0.5	0.5	0.5	0.5	0.5	0.5	0.5	0.5	0.5	0.5	0.5	0.5	0.5														
側溝	(0.5)	(0.5)	(0.5)	0.5	0.5	0.5	0.5	0.5	0.5	0.5	0.5	0.5	0.5	0.5	0.5	0.5	0.5	0.5	0.5	0.5	0.5	0.5	0.5	0.5	0.5	0.5	0.5	0.5	0.5	0.5															
その他	
主要工作物					12135	
路面種別	AS																														AS														
舗装区間番号	1	2	3	4	5	6																																							

道路台帳修正履歴

カルテ番号	修正内容	調整年月日	業者名
	転記	2000. 3. 24	宇部建設
2009-12-071	橋梁緒元変更	2010. 3. 31	宇部建設
2010-12-047	標識設置	2011. 3. 31	宇部建設

路線名	一般国道 491号
図面名	149112040-00
作成年月日	2011年3月31日
縮尺	1/1000
図面番号	40-00
事務所名	下関土木建築事務所 (豊田分室)