


標題	路線コード	491	図面コード	44-0	路線名	一般国道 491号	県名	山口県	地名	下関市豊田町大字下八道	図面番号	44	① 現道 2 現道(分離) 3 旧道 4 新道 5 専用自歩道
----	-------	-----	-------	------	-----	-----------	----	-----	----	-------------	------	----	---------------------------------

平面図
縮尺千分の一

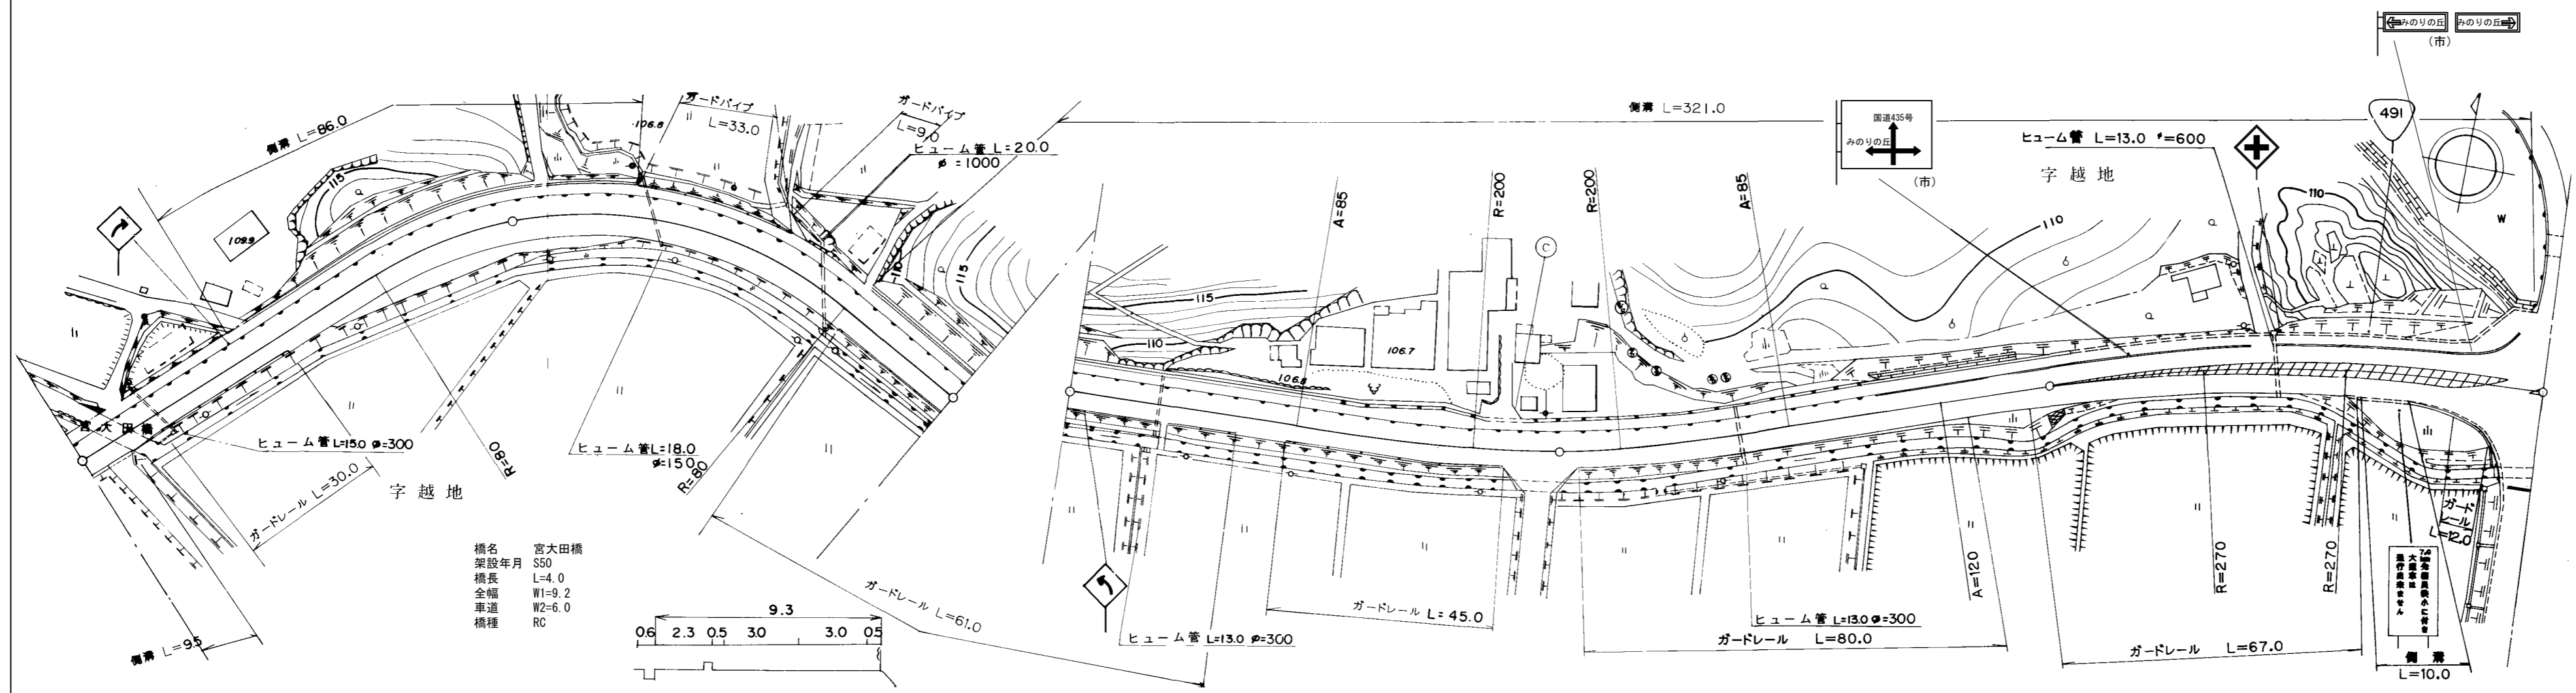

橋名 宮大田橋
架設年月 S50
橋長 L=4.0
全幅 W1=9.2
車道 W2=6.0
橋種 RC

道路台帳修正履歴

カルテ番号	修正内容	調整年月日	業者名
	転記	2007. 3. 30	宇部建設
2008-12-024	標識変更	2009. 03. 31	宇部建設
2009-12-072	橋梁緒元変更	2010. 03. 31	宇部建設
2015-12-025	標識変更	2016. 03. 31	宇部建設

区間番号	100.0																											200.0					300.0					400.0					500.0				
	1	2	3	4	5	6	7	8	9	10	11	12	13	14	15	16	17	18	19	20	21	22	23	24	25	26	27																				
点間距離	9.5	4.0		25.5	19.0	11.0	31.0		25.0	23.5	24.5	27.0		60.0	17.0	8.0	15.0		85.0	15.0	5.0	10.0	10.0	10.0	10.0	9.0	10.0	11.0	9.0	6.0																	
全幅員	9.5	9.2	9.2	9.5	10.0	11.0	13.0		10.0	10.5	10.5	10.13		9.3	11.0	9.3	9.35		9.6	9.98	10.1	10.6	11.1	11.4	11.9	12.4	12.9	12.9	13.4	13.9	12.9	18.6	18.1	18.1													
全幅員内訳	車道	6.0	6.0	6.0	6.0	6.0	6.0		6.0	6.0	6.0	6.0		6.0	6.0	6.0	6.0		6.0	6.38	6.5	7.0	7.5	8.0	8.5	9.0	9.0	9.0	9.0	9.0	9.0	9.0	9.0	9.0													
	歩道	2.3	2.2	2.2	2.3	2.3	2.3		2.3	2.3	2.3	2.3		2.3	4.0	2.3	2.3		2.3	2.3	2.8	2.8	2.6	2.6	2.6	2.6	2.6	2.6	2.6	2.6	2.6	2.6	2.6	2.6													
	左側路肩	0.6	0.5	0.5	0.6	0.5	0.5	0.5		0.5	0.5	0.5	0.5		0.5	0.5	0.5	0.5		0.5	0.5	0.5	0.5	0.5	0.5	0.5	0.5	0.5	0.5	0.5	0.5	0.5	0.5	0.5													
	右側路肩	0.6	0.5	0.5	0.6	0.5	0.5	0.5		0.5	0.5	0.5	0.5		0.5	0.5	0.5	0.5		0.5	0.5	0.5	0.5	0.5	0.5	0.5	0.5	0.5	0.5	0.5	0.5	0.5	0.5	0.5	0.5												
中央分離帯	
側溝	左側				0.6	0.6	0.6		0.6	0.6	0.6	0.6		0.6	0.6	0.6	0.6		0.6	0.6	0.6	0.6	0.6	0.6	0.6	0.6	0.6	0.6	0.6	0.6	0.6	0.6	0.6	0.6													
	右側	0.6	0.6		0.6	0.6	0.6		0.6	0.6	0.6	0.6		0.6	0.6	0.6	0.6		0.6	0.6	0.6	0.6	0.6	0.6	0.6	0.6	0.6	0.6	0.6	0.6	0.6	0.6	0.6	0.6													
主要工物	12137	
路面種別	AS																																		AS												
舗装区間番号	1 9.5	2 4.0		3 86.5			4 100.0					5 100.0					6 100.0										7 100.0																				

路線名	一般国道 491号
図面名	149112044-00
作成年月日	2016年3月31日
縮尺	1/1000
図面番号	44-00
事務所名	下関土木建築事務所 (豊田分室)