


① 現道 2 現道(分離) 3 旧道 4 新道 5 専用自歩道

平面図 縮尺千分の一

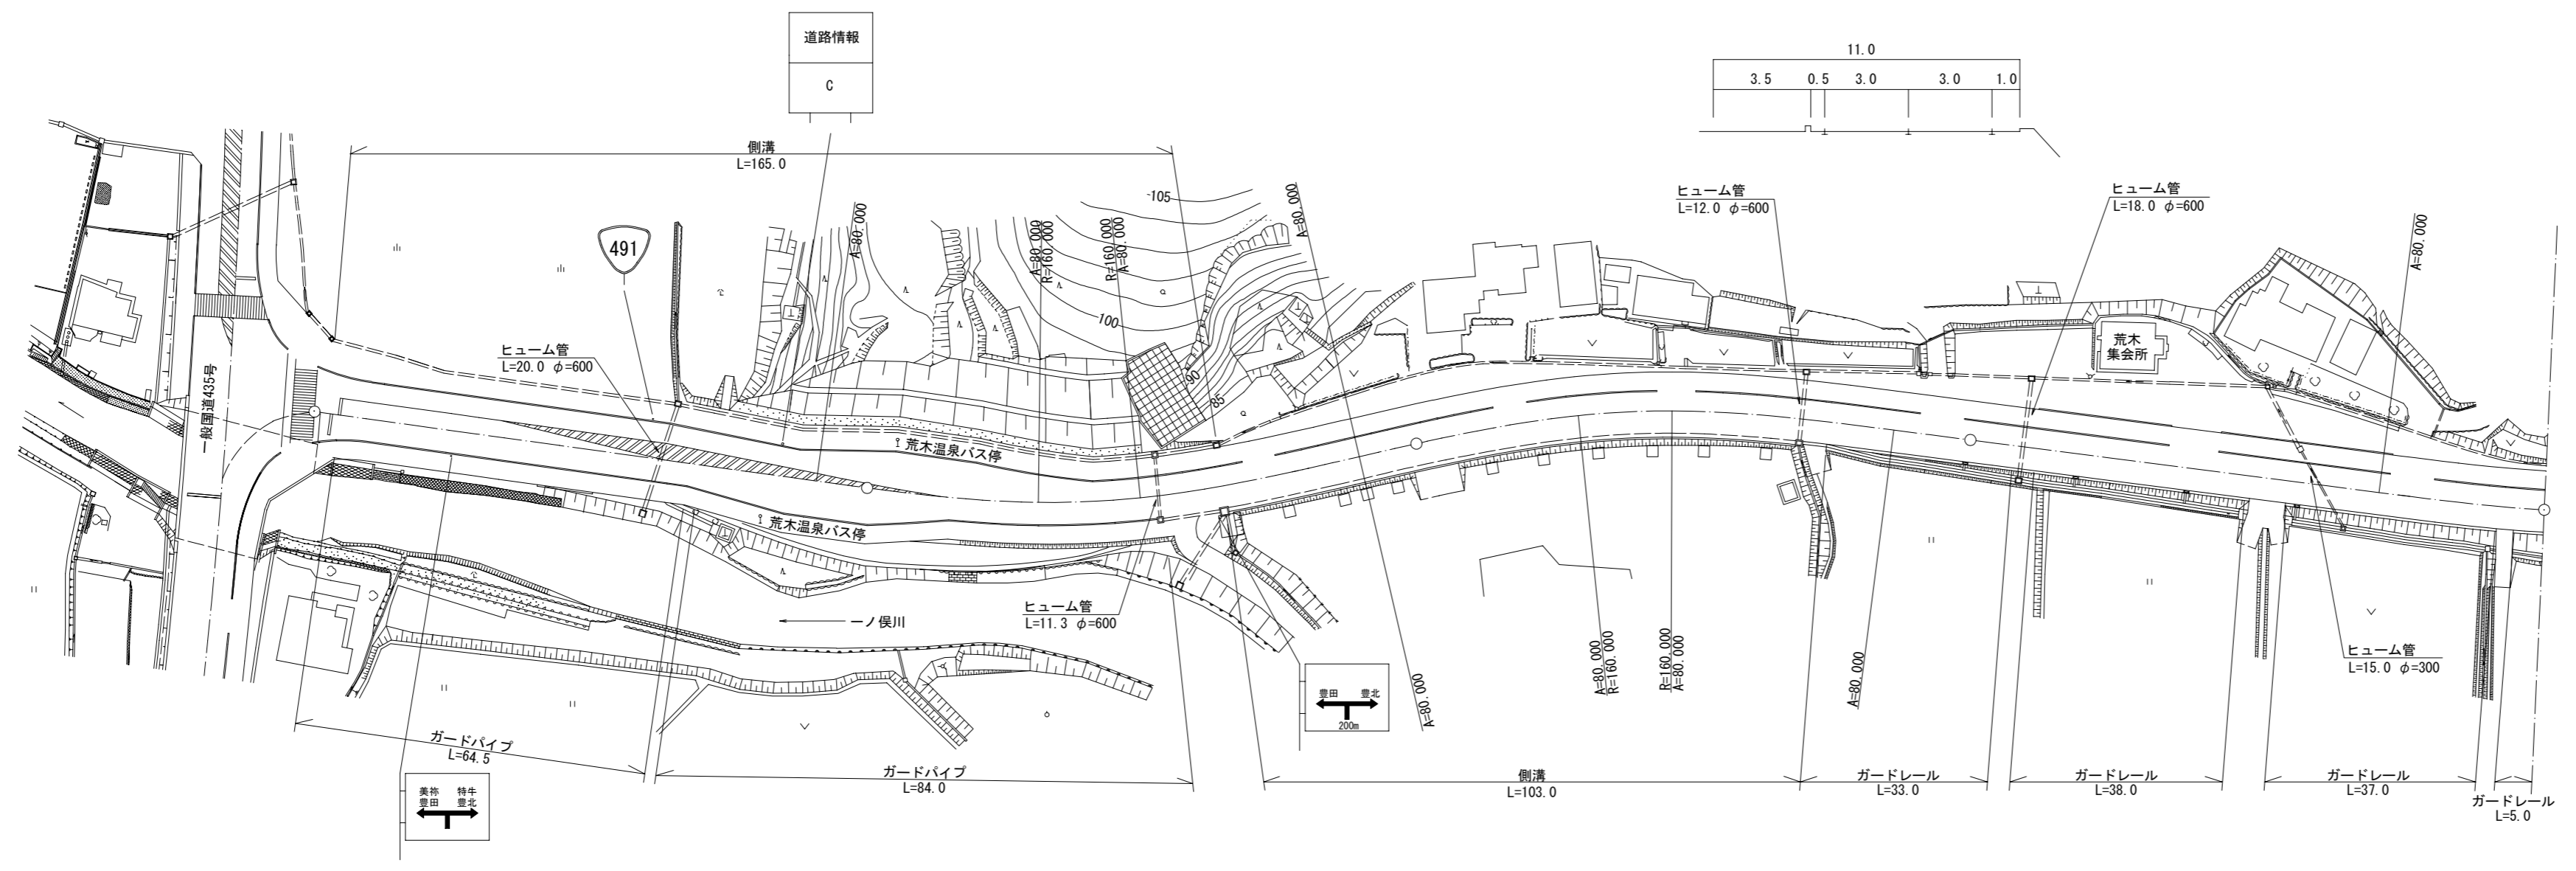

道路台帳修正履歴

| カルテ番号       | 修正内容 | 調整年月日       | 業者名  |
|-------------|------|-------------|------|
|             | 転記   | 2004. 3. 26 | 宇部建設 |
| 2010-12-132 | 現道拡幅 | 2011. 3. 31 | 宇部建設 |
|             |      |             |      |
|             |      |             |      |

| 区間番号   | 100.0 |       |       
|--------|-------|-------|-------|-------|-------|-------|-------|-------|-------|-------|-------|-------|-------|-------|-------|-------|-------|-------|-------|-------|-------|-----|
|        | 1     | 2     | 3     | 4     | 5     | 6     | 7     | 8     | 9     | 10    | 11    | 12    | 13    | 14    | 15    | 16    | 17    | 18    | 19    | 20    | 21    | 22  |
| 点間距離   | 8.0   | 27.0  | 33.0  | 19.0  | 6.0   | 7.0   | 4.0   | 4.0   | 11.0  | 9.0   | 12.0  | 13.0  | 35.0  | 15.0  | 35.0  | 13.0  | 5.0   | 32.0  | 52.0  | 48.0  | 4.0   |     |
| 全幅員    | 全幅員   | 24.9  | 17.8  | 19.0  | 19.8  | 20.6  | 21.0  | 21.0  | 18.9  | 16.6  | 14.8  | 14.8  | 12.1  | 11.6  | 11.6  | 11.6  | 11.5  | 11.0  | 11.0  | 11.0  | 11.0  |     |
|        | 車道    | 左側    | 5.8   | 3.8   | 3.8   | 3.8   | 3.8   | 3.8   | 3.8   | 3.8   | 3.8   | 3.8   | 3.3   | 3.3   | 3.3   | 3.3   | 3.5   | 3.5   | 3.5   | 3.5   | 3.5   | 3.5 |
|        |       | 右側    | 5.3   | 3.5   | 3.5   | 3.5   | 3.5   | 3.5   | 3.5   | 3.5   | 3.5   | 3.5   | 3.5   | 3.5   | 3.5   | 3.5   | 3.5   | 3.5   | 3.5   | 3.5   | 3.5   | 3.5 |
|        | 歩道    | 左側    | 2.4   | 0.5   | 0.5   | 0.5   | 0.5   | 0.5   | 0.5   | 0.5   | 0.5   | 0.5   | 0.5   | 0.5   | 0.5   | 0.5   | 0.5   | 0.5   | 0.5   | 0.5   | 0.5   | 0.5 |
|        |       | 右側    | 1.0   | 0.5   | 0.5   | 0.5   | 0.5   | 0.5   | 0.5   | 0.5   | 0.5   | 0.5   | 0.5   | 0.5   | 0.5   | 0.5   | 0.5   | 0.5   | 0.5   | 0.5   | 0.5   | 0.5 |
| 中央分離帯  |       |       
| 側溝     | 左側    | (0.5) | (0.5) | (0.5) | (0.5) | (0.5) | (0.5) | (0.5) | (0.5) | (0.5) | (0.5) | (0.5) | (0.5) | (0.5) | (0.5) | (0.5) | (0.5) | (0.5) | (0.5) | (0.5) | (0.5) |     |
|        | 右側    | (0.5) | (0.5) | (0.5) | (0.5) | (0.5) | (0.5) | (0.5) | (0.5) | (0.5) | (0.5) | (0.5) | (0.5) | (0.5) | (0.5) | (0.5) | (0.5) | (0.5) | (0.5) | (0.5) | (0.5) |     |
| その他    |       |       
| 主要工造物  |       |       
| 路面種別   | AS    |       |       |       |       |       |       |       |       |       |       |       |       |       |       |       |       |       |       |       | AS    |     |
| 舗装区間番号 | 1     |       |       |       |       |       |       |       | 2     |       |       |       |       |       |       |       |       |       |       |       | 5     |     |

|       |                  |
|-------|------------------|
| 路線名   | 一般国道 491号        |
| 図面名   | 149112048-00     |
| 作成年月日 | 2011年3月31日       |
| 縮尺    | 1/1000           |
| 図面番号  | 48-00            |
| 事務所名  | 下関土木建築事務所 (豊田分室) |