


① 現道 2 現道(分離) 3 旧道 4 新道 5 専用自歩道

平面図 縮尺千分の一

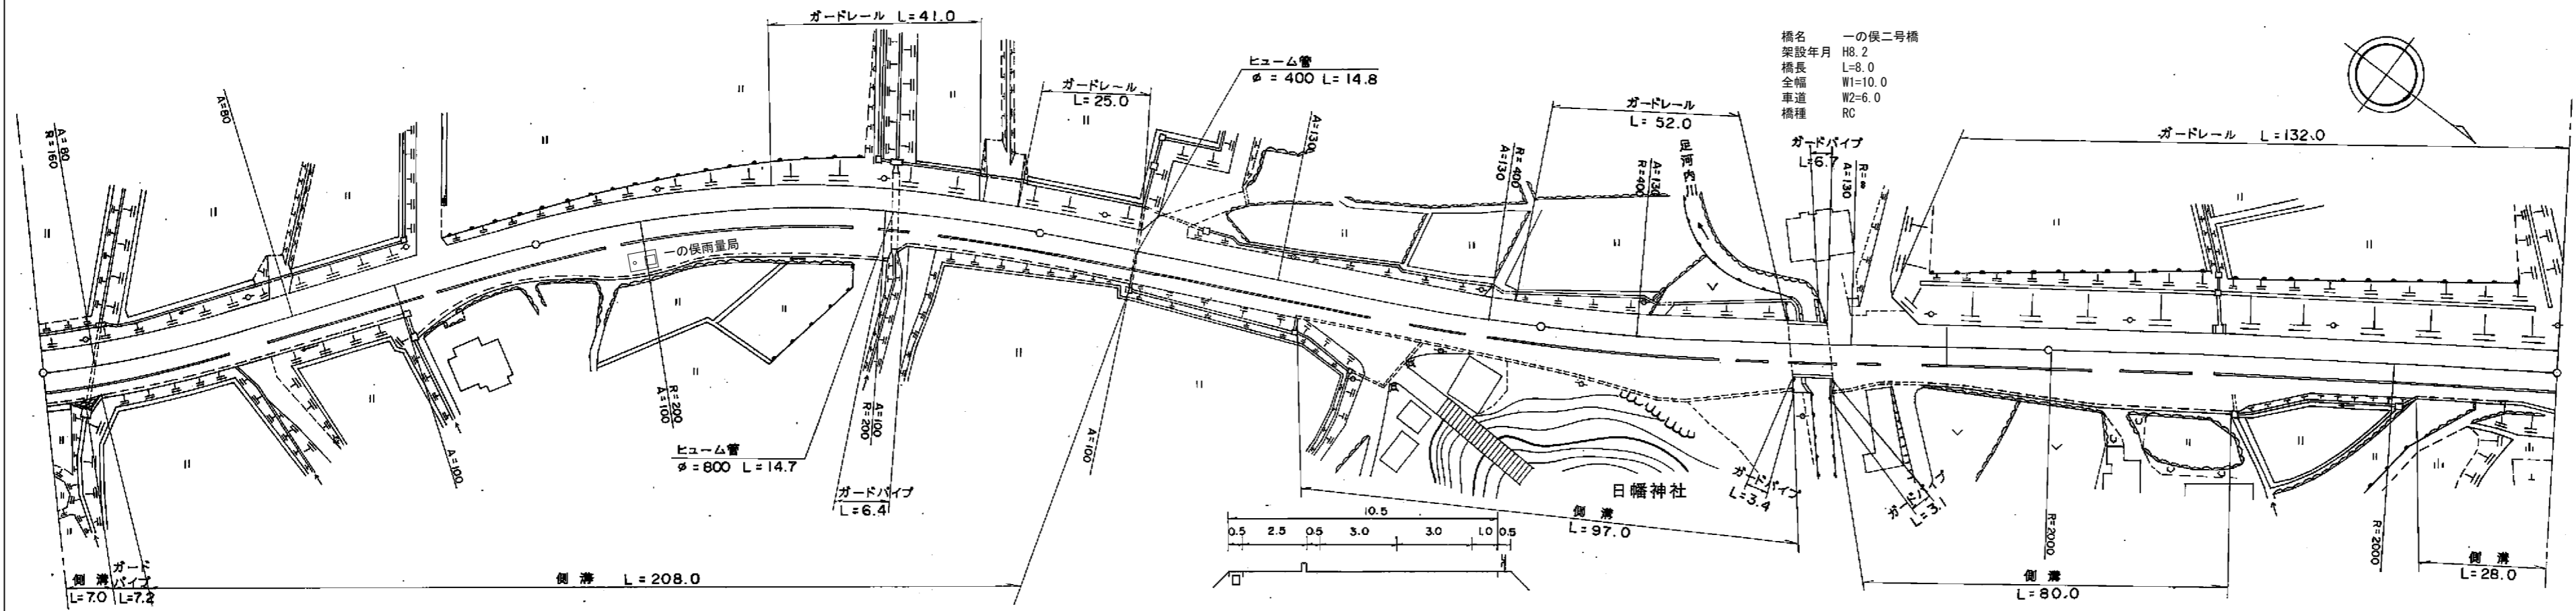

橋名 一の俣二号橋  
 架設年月 H8.2  
 橋長 L=8.0  
 全幅 W1=10.0  
 車道 W2=6.0  
 橋種 RC

道路台帳修正履歴

カルテ番号	修正内容	調整年月日	業者名
	転記	2001.3.21	宇部建設
2009-12-078	橋梁緒元変更	2010.3.31	宇部建設
2010-12-055	標識撤去	2011.3.31	宇部建設
2015-12-028	平面修正	2016.3.31	宇部建設

区間	番号	100.0																																		
		1	2	3	4	5	6	7	8	9	10	11	12	13	14	15	16	17	18	19	20	21	22	23	24	25	26	27								
点間	距離	7.0	4.0		60.0	22.0	7.0	19.0	11.0		41.0	29.0	19.0		33.0		38.0	10.0	20.0	7.0		22.0	8.0	10.0	10.0	18.0	15.0	9.0	28.0	15.0	20.0	17.0	5.0	6.0		
全幅員	全幅員	10.5	10.5	10.5	10.5	10.5	11.58	14.5	13.2		13.5	10.2	10.0		10.5		11.0	12.5	15.5	15.5		13.5	10.0	10.0	13.5	11.5	12.0	13.81	14.9	15.4	14.9	10.5	10.5	11.3		
	車道	6.0	6.0	6.0	6.0	6.0	6.0	6.0	6.0		6.0	6.0	6.0		6.0		6.0	6.0	6.0	6.0		6.0	6.0	6.0	6.0	6.0	6.0	6.0	6.0	6.0	6.0	6.0	6.0	6.0		
	左側歩道	3.0	3.0	3.0	3.0	3.0	3.0	3.0	3.0		3.0	2.7	2.5		2.5		3.5	5.0	8.0	8.0		6.0	2.9	2.5	2.5	4.0	4.5	6.31	7.4	7.9	3.0	3.0	3.0	3.8		
	右側歩道	3.0	3.0	3.0	3.0	3.0	3.0	3.0	3.0		3.0	2.7	2.5		2.5		3.5	5.0	8.0	8.0		6.0	2.9	2.5	2.5	4.0	4.5	6.31	7.4	7.9	3.0	3.0	3.0	3.8		
	路肩	左側	1.0	1.0	1.0	1.0	1.0	1.0	1.0	1.0		1.0	1.0	1.0		1.0		1.0	1.0	1.0	1.0		1.0	1.0	1.0	1.0	1.0	1.0	1.0	1.0	1.0	1.0	1.0	1.0	1.0	
分	右側	0.5	0.5	0.5	0.5	0.5	0.5	0.5	0.5		0.5	0.5	0.5		0.5		0.5	0.5	0.5	0.5		0.5	0.5	0.5	0.5	0.5	0.5	0.5	0.5	0.5	0.5	0.5	0.5	0.5		
中央	中央																																			
側溝	左側																																			
	右側	0.5	0.5	0.5	0.5	0.5	0.5	0.5	0.5		0.5	0.5	0.5		0.5		0.5	0.5	0.5	0.5		0.5	0.5	0.5	0.5	0.5	0.5	0.5	0.5	0.5	0.5	0.5	0.5	0.5		
その他																																				
主要	工作物																																			
路面	種別	AS																																		AS
舗装	区間	1	2	3	4	5	6	7																												
番号		100.0	100.0	100.0	49.0	8.0	43.0	100.0																												

路線名	一般国道 491号
図面名	149112057-00
作成年月日	2016年3月31日
縮尺	1/1000
図面番号	57-00
事務所名	下関土木建築事務所 (豊田分室)