


平面図
縮尺千分の一

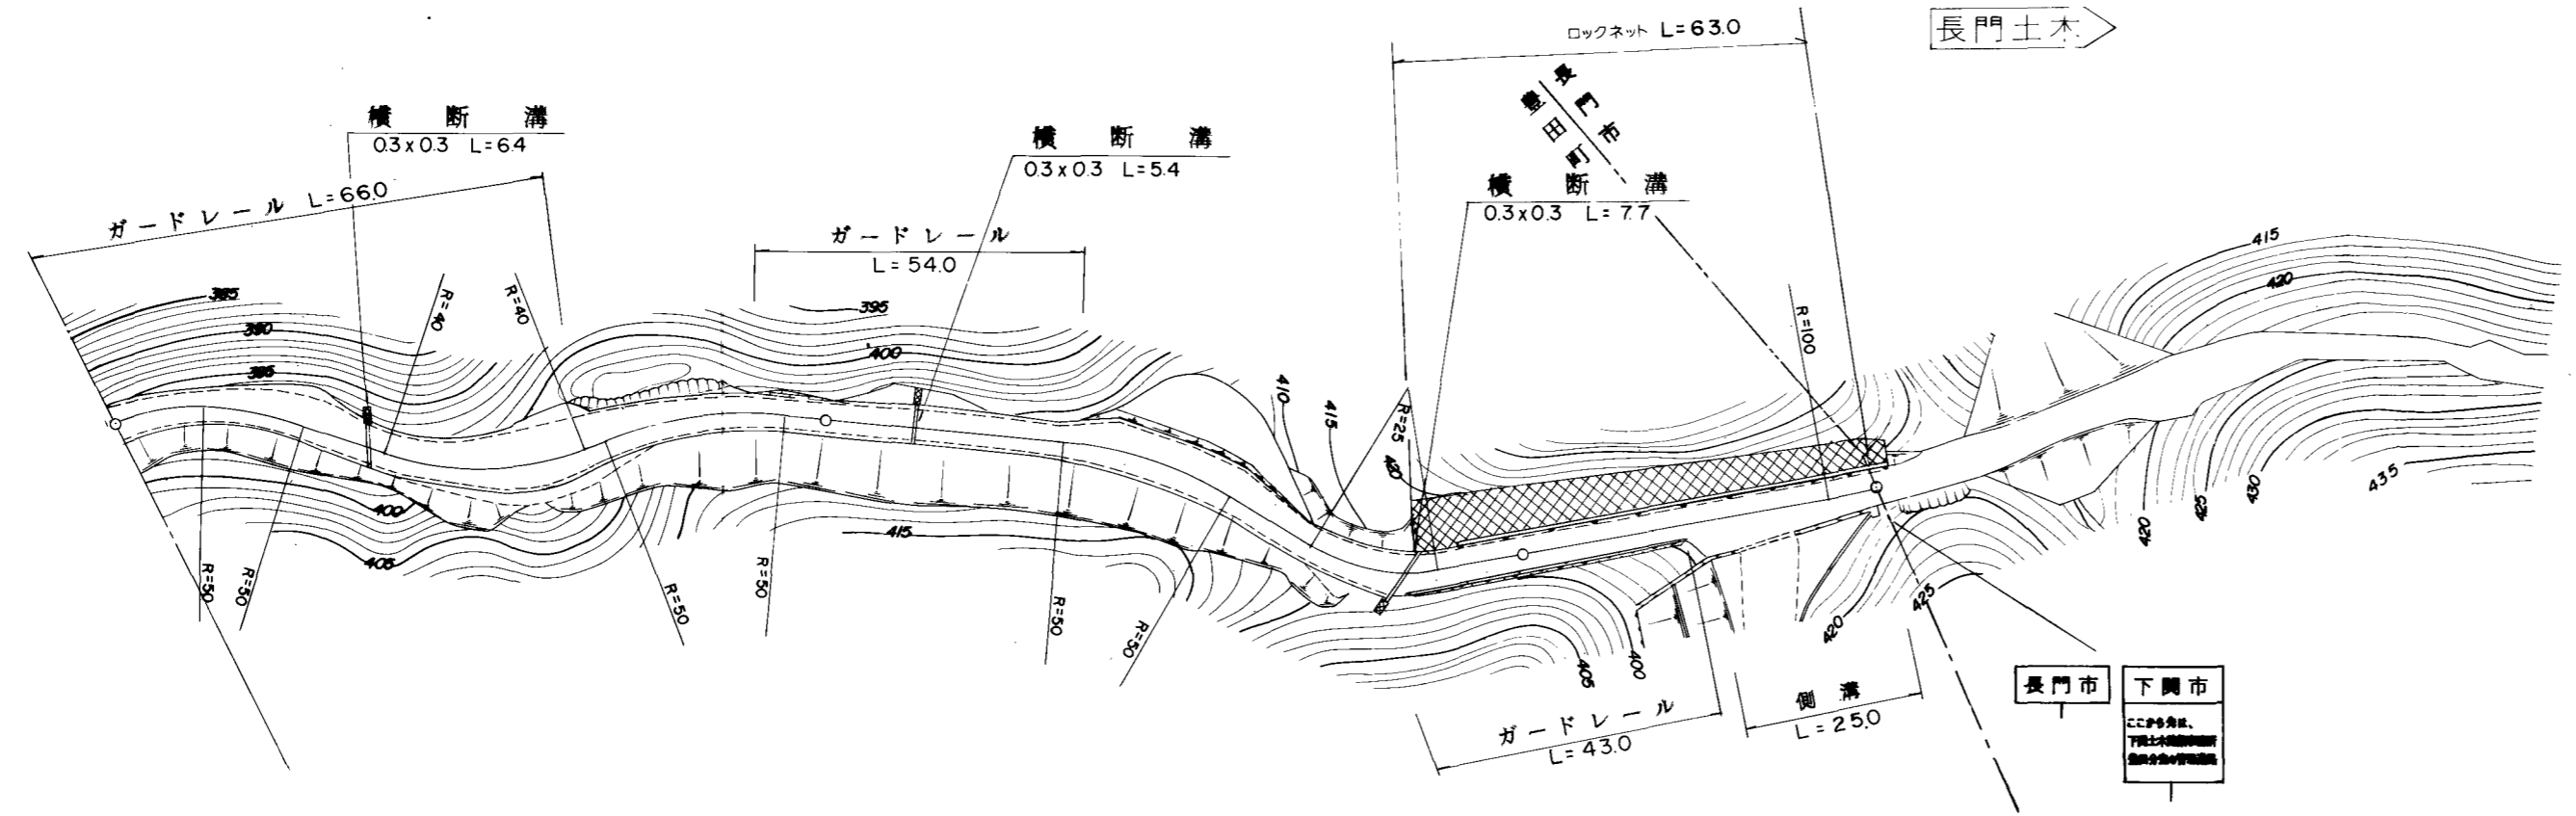

区間	番号	100.0																		200.0		249.0													
		1	2	3	4	5	6	7	8	9	10	11	12	13	14	15	16	17	18																
点間	距離	15.0		10.0		8.0		14.0		7.0		9.0		25.0		9.0		33.0		7.0		19.0		10.0		19.0		12.0		24.0		3.0		22.0	
		5.5		5.5		7.5		6.0		6.5		9.0		10.0		7.5		5.0		5.0		5.0		7.0		5.5		5.5		5.34		5.0		7.5	
全幅員	内訳	車道		4.0		4.0		4.0		4.0		4.0		4.0		4.0		4.0		4.0		4.0		4.0		4.0		4.0		4.0		4.0		4.0	
		歩道		左側																															
		路肩		左側		0.75		0.75		0.75		2.75		1.0		1.25		2.5		3.0		1.75		0.5		0.5		0.5		0.5		0.5		0.5	
		中央		右側		0.75		0.75		1.0		1.0		1.0		1.0		1.0		1.0		1.0		1.0		1.0		1.0		1.0		1.0		1.0	
		分離帯		中央																															
側溝	左側																																		
	右側																																		
その他																																			
主要	工作物																																		
	路面		as		as		as		as		as		as		as		as		as		as		as		as		as		as		as		as		
舗装	区間	番号	1						2						3						as														
			100.0						100.0						49.0																				

道路台帳修正履歴

カルテ番号	修正内容	調整年月日	業者名
	転記	2007. 3. 30	宇部建設

路線名	一般国道 491号		
図面名	149112066-00		
作成年月日	2009年3月31日		
縮尺	1/1000	図面番号	66-00
事務所名	下関土木建築事務所 (豊田分室)		