


標題	路線コード	003	図面コード	005-00	路線名	主要地方道 新南陽津和野線	県名	山口県	地名	周南市大字下上	図面番号	5	① 現道 2 現道(分離) 3 旧道 4 新道 5 専用自歩道
----	-------	-----	-------	--------	-----	---------------	----	-----	----	---------	------	---	---------------------------------

平面図
縮尺千分の一

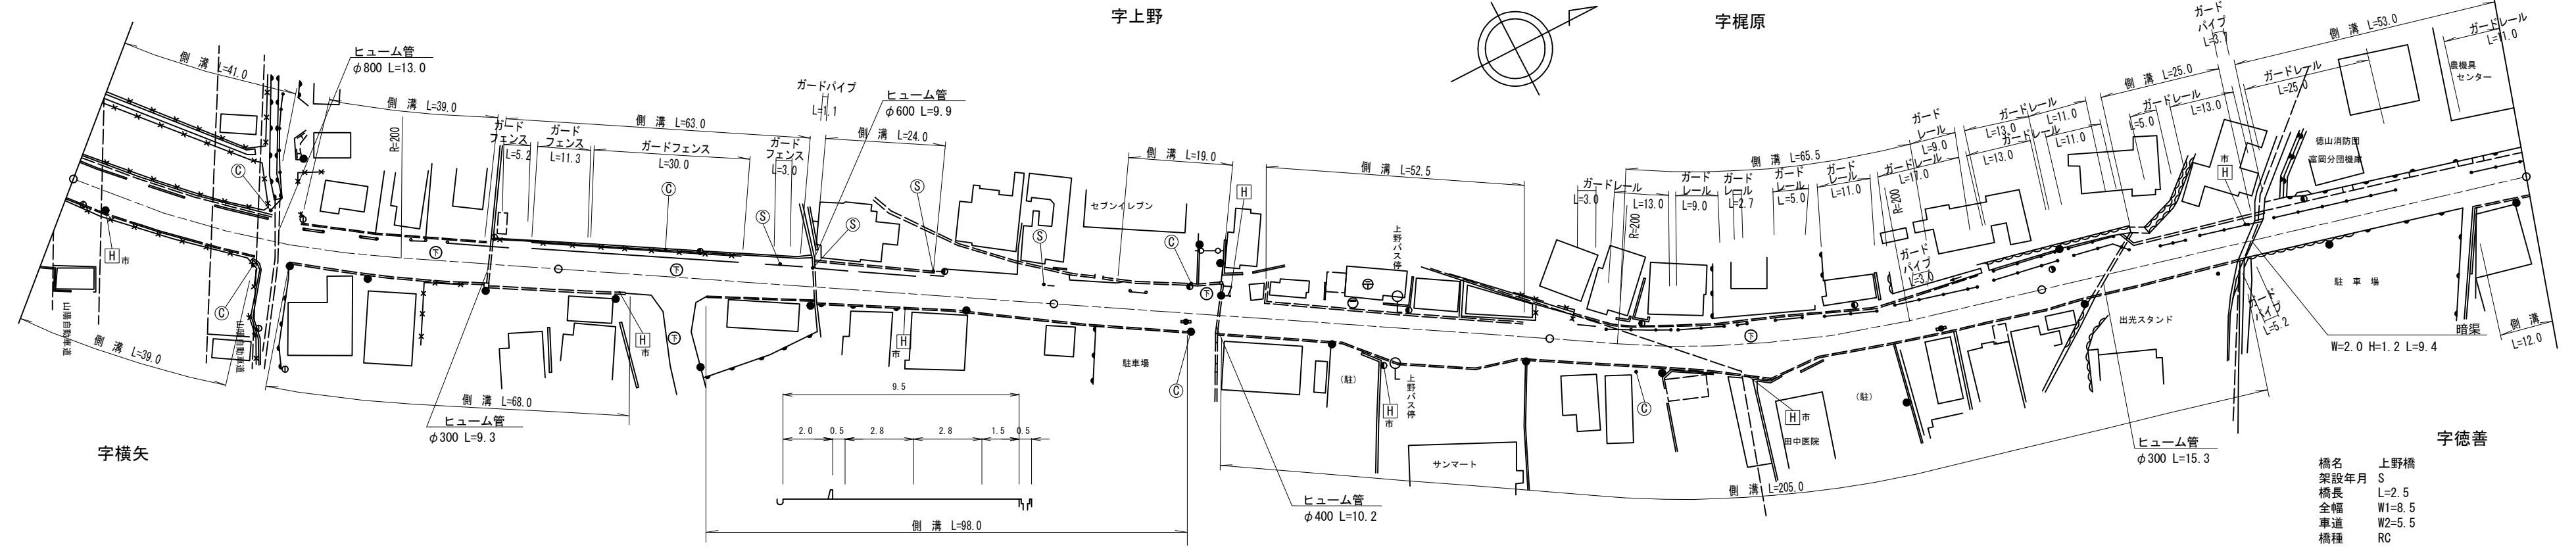

道路台帳修正履歴

カルテ番号	修正内容	調整年月日	業者名
	転記	2007.01.15	ヤマコン
2009-05-162	橋梁諸元変更	2010.03.25	ヤマコン
2013-05-002	ラスベク変換	2014.03.31	ヤマコン
2017-05-023	橋梁諸元変更	2018.03.30	ヤマコン

区間番号	100.0																																				200.0																																				300.0																																				400.0																																				500.0																																			
	1	1-2	1-3	2	3	3-1	3-2	4	5	6	7	8	9	10	11	12	13	14	15	16	17	18	19	20	21	22	23	24	25	26	27	28	29	30	31	32	33	34	35	36	
点間距離	4.0	12.0	10.0	13.0	2.0	5.0		38.0	9.0	6.0	14.5	15.5	21.5	19.5	4.5	24.5	15.0	13.0	6.0	9.0	9.0	21.5	15.0	13.0	6.0	9.0	9.0	14.0	31.0	9.0	25.5	20.5	16.5	3.5	20.0	2.5	2.5	2.5	40.5	12.0	
全幅員	全幅員	9.1	9.1	9.7	9.3	9.4	9.0	9.0	9.5	9.5	9.0	9.5	9.5	9.5	9.5	9.5	9.5	9.5	9.5	9.5	9.5	9.5	9.5	9.5	9.5	9.5	9.5	9.5	9.5	9.5	9.5	9.5	9.5	9.5	9.5	9.5	9.5	9.5	9.5	9.5	9.5	
	車道	5.5	5.5	5.5	5.5	5.5	5.5	5.5	5.5	5.5	5.5	5.5	5.5	5.5	5.5	5.5	5.5	5.5	5.5	5.5	5.5	5.5	5.5	5.5	5.5	5.5	5.5	5.5	5.5	5.5	5.5	5.5	5.5	5.5	5.5	5.5	5.5	5.5	5.5	5.5	5.5	5.5	
	歩道	1.6	1.6	1.6	1.6	1.5	1.5	1.5	1.5	1.5	1.5	1.5	1.5	1.5	1.5	1.5	1.5	1.5	1.5	1.5	1.5	1.5	1.5	1.5	1.5	1.5	1.5	1.5	1.5	1.5	1.5	1.5	1.5	1.5	1.5	1.5	1.5	1.5	1.5	1.5	1.5	1.5	1.5	
	左側	0.5	0.5	
	右側	1.5	1.5	1.5	1.5	1.5	1.5	1.5	1.5	1.5	1.5	1.5	1.5	1.5	1.5	1.5	1.5	1.5	1.5	1.5	1.5	1.5	1.5	1.5	1.5	1.5	1.5	1.5	1.5	1.5	1.5	1.5	1.5	1.5	1.5	1.5	1.5	1.5	1.5	1.5	1.5	1.5	1.5	1.5	
中央	
側溝	左側	(0.65)	(0.65)	(0.65)	(0.65)	(0.65)	(0.65)	(0.65)	(0.65)	(0.65)	(0.65)	(0.65)	(0.65)	(0.65)	(0.65)	(0.65)	(0.65)	(0.65)	(0.65)	(0.65)	(0.65)	(0.65)	(0.65)	(0.65)	(0.65)	(0.65)	(0.65)	(0.65)	(0.65)	(0.65)	(0.65)	(0.65)	(0.65)	(0.65)	(0.65)	(0.65)	(0.65)	(0.65)	(0.65)	(0.65)	(0.65)	(0.65)	
	右側	0.6	0.6	0.6	0.6	0.6	0.6	0.6	0.6	0.6	0.6	0.6	0.6	0.6	0.6	0.6	0.6	0.6	0.6	0.6	0.6	0.6	0.6	0.6	0.6	0.6	0.6	0.6	0.6	0.6	0.6	0.6	0.6	0.6	0.6	0.6	0.6	0.6	0.6	0.6	0.6	0.6	0.6	
その他	
主要	工作物	
路面	種別	AS	AS	
舗装	区間番号	1	2	3	4	5	6	7	

路線名	主要地方道 新南陽津和野線
図面名	200305005-00
作成年月日	2018年3月30日
縮尺	1/1000
図面番号	05-00
事務所名	周南土木建築事務所