


平面図
縮尺千分の一

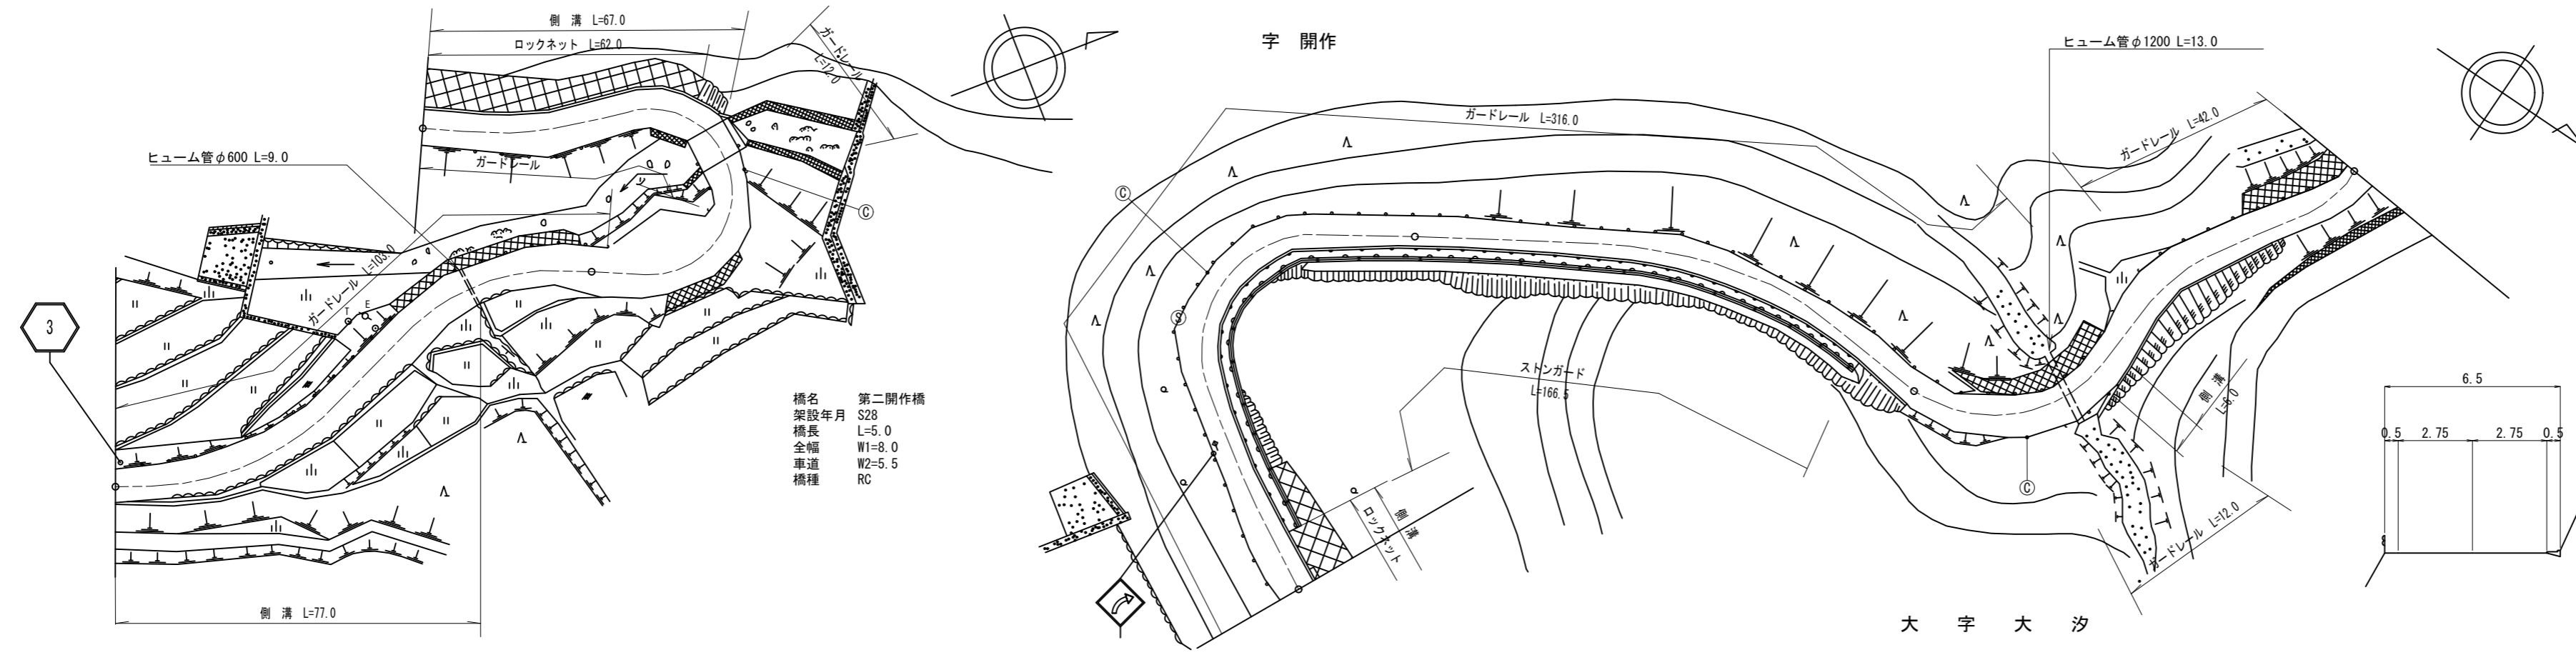

橋名 第二開作橋
架設年月 S28
橋長 L=5.0
全幅 W1=8.0
車道 W2=5.5
橋種 RC

区間番号	雪害	1	2	3	4	5	6	7	8	9	10	11	12	13	14	15	16	17	18	19	20	21	
点間距離		5.0	5.0		67.0	17.5	5.5	3.0	13.0	12.0	13.0	5.0	54.0	10.5	29.5	38.0	22.0	100.0	38.0	5.0	6.0	14.0	37.0
全幅員		5.5	6.0	6.5	6.5	8.12	9.0	15.0	6.5	8.0	6.5	6.5	6.5	6.5	6.0	6.0	6.0	6.0	6.0	6.0	6.0	6.5	6.5
全幅員内訳	車道	4.5	5.0	5.5	5.5	5.5	5.5	5.5	5.5	5.5	5.5	5.5	5.5	5.5	5.5	5.0	5.0	5.0	5.0	5.0	5.0	5.5	5.5
	左側歩道																						
	右側歩道																						
	左側路肩	0.5	0.5	0.5	0.5	0.5	2.12	3.0	9.0	0.5	0.5	0.5	0.5	0.5	0.5	0.5	0.5	0.5	0.5	0.5	0.5	0.5	0.5
	右側路肩	0.5	0.5	0.5	0.5	0.5	1.25	1.25	1.25	0.5	0.5	0.5	0.5	0.5	0.5	0.5	0.5	0.5	0.5	0.5	0.5	0.5	0.5
中央分離帯																							
側溝	左側																						
	右側	0.6	0.6	0.6	0.6	0.6	0.6	0.6	0.6	0.6	0.6	0.6	0.65	0.65	0.0				0.4	0.4	0.6		
その他																							
主要工物										6518													
路面種別	as	as	as	as	as	as	as	as	as	as	as	as	as	as	as	as	as	as	as	as	as	as	as
舗装区間番号	1	2	3	4	5	6	7	8															
	10.0	90.0	41.0	5.0	54.0	100.0	100.0	100.0															

道路台帳修正履歴

カルテ番号	修正内容	調整年月日	業者名
	転記	1991.11.30	ヤマコン
2009-05-171	橋梁諸元変更	2010.03.25	ヤマコン
2013-05-006	ラスベク変換	2014.03.31	ヤマコン

路線名	主要地方道 新南陽津和野線
図面名	200305036-00
作成年月日	2014年3月31日
縮尺	1/1000
図面番号	36-00
事務所名	周南土木建築事務所