


平面図  
縮尺千分の一

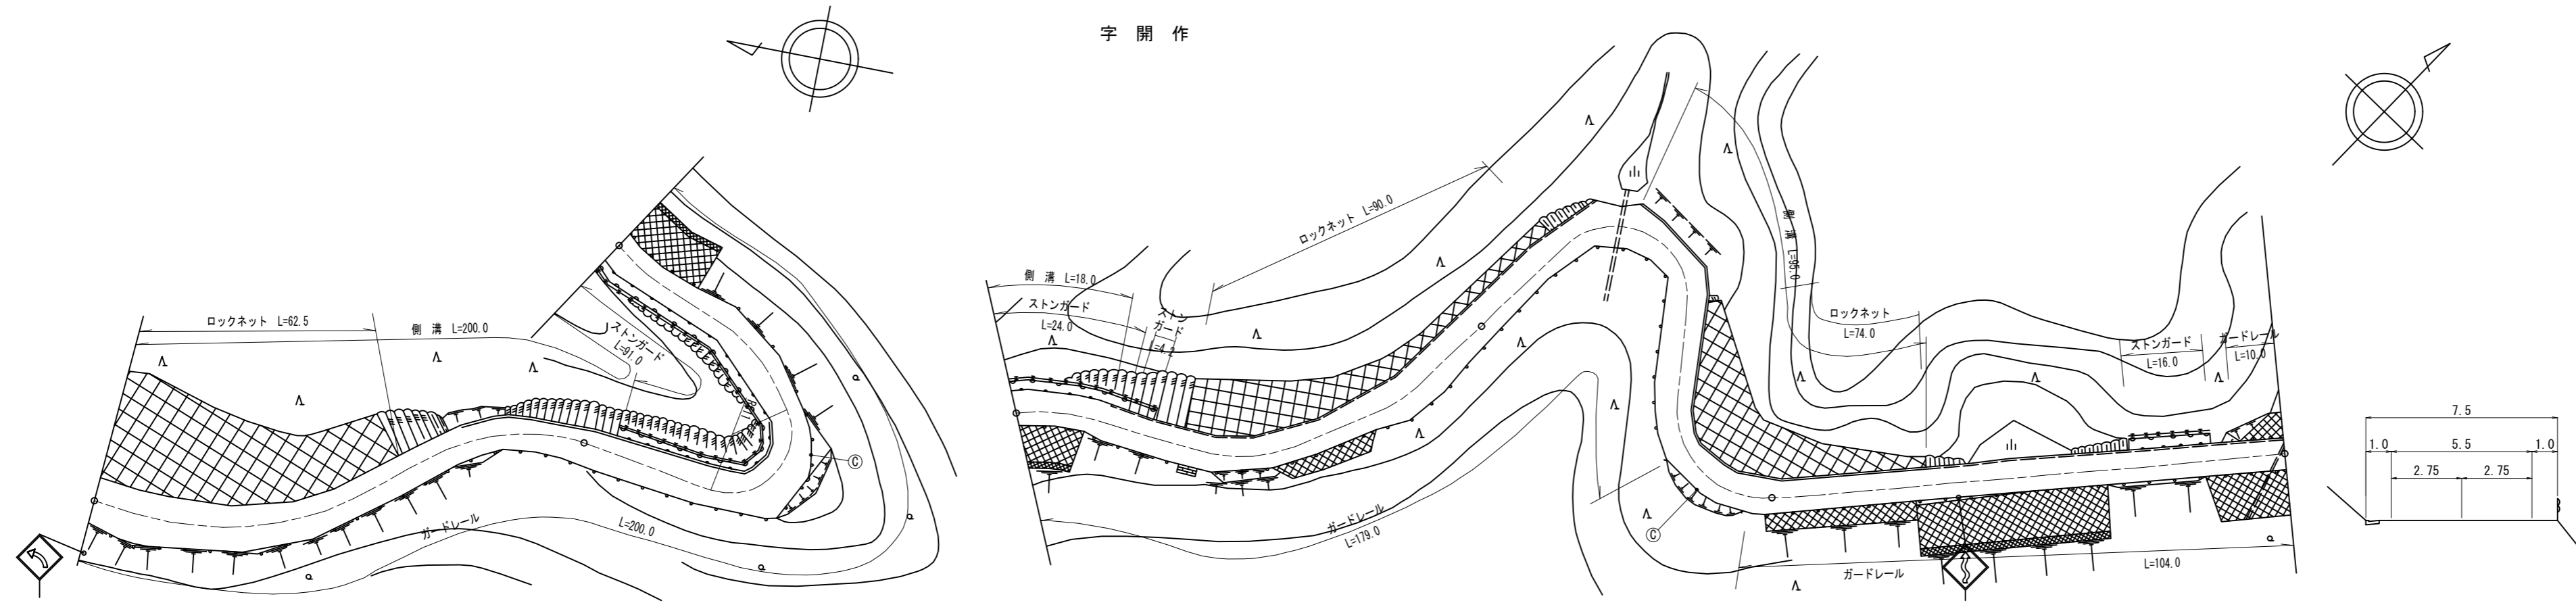

道路台帳修正履歴

カルテ番号	修正内容	調整年月日	業者名
	転記	2001.07.31	ヤマコン
2013-05-006	ラスベク変換	2014.03.31	ヤマコン

区間番号	100.0																			200.0																			300.0																			400.0																			500.0	
	1	2	3	4	5	6	7	8	9	10	11	12	13	14	15	16	17	18	19		1	2	3	4	5	6	7	8	9	10	11	12	13	14	15	16	17	18	19		1	2	3	4	5	6	7	8	9	10	11	12	13	14	15	16	17	18	19		1	2	3	4	5	6	7	8	9	10	11	12	13	14	15	16	17	18	19		1	2	3	4	5	6	7	8	9	10	11	12	13	14	15	16	17	18	19	
雪害	
点間距離		40.0																		60.0																			32.0	5.0	6.0	10.0																	44.0	3.0	18.5																			81.5	22.0	8.0	6.5																		43.0	20.5	37.0																			50.0	11.0																			
全幅員	8.0	6.5	7.16	7.5	10.5	9.0	6.5												6.5	6.5	6.5	6.5	6.5	7.5	7.5	9.0	9.0											5.5	5.5	5.5	5.5	5.5	5.5	5.5	5.5	5.5	5.5	5.5	5.5	5.5	5.5	5.5	5.5	5.5	5.5	5.5	5.5	5.5	5.5	5.5	5.5	5.5	5.5	5.5	5.5	5.5	5.5	5.5	5.5	5.5	5.5	5.5	5.5	5.5	5.5	5.5	5.5	5.5	5.5	5.5	5.5	5.5	5.5	5.5	5.5	5.5	5.5	5.5	5.5	5.5	5.5	5.5	5.5	5.5	5.5	5.5	5.5	
全幅員内訳	車道	5.5	5.5	
	左側歩道	
	右側歩道	
	左側路肩	0.5	0.5	0.83	1.0	4.0	2.5	0.5											0.5	0.5	0.5	0.5	0.5	0.5	0.5	0.5	0.5	0.5	0.5	0.5	0.5	0.5	0.5	0.5	0.5	0.5	0.5	0.5	0.5	0.5	0.5	0.5	0.5	0.5	0.5	0.5	0.5	0.5	0.5	0.5	0.5	0.5	0.5	0.5	0.5	0.5	0.5	0.5	0.5	0.5	0.5	0.5	0.5	0.5	0.5	0.5	0.5	0.5	0.5	0.5	0.5	0.5	0.5	0.5	0.5	0.5	0.5	0.5	0.5	0.5	0.5	0.5	0.5	0.5	0.5	0.5	0.5	0.5	0.5	0.5	0.5	0.5	0.5	0.5	0.5	
右側路肩	2.0	0.5	0.83	1.0	4.0	2.5	0.5												右側	
その他	
主要工物	
路面種別	AS	
舗装区間番号		1	

路線名	主要地方道 新南陽津和野線
図面名	200305039-00
作成年月日	2014年3月31日
縮尺	1/1000
図面番号	39-00
事務所名	周南土木建築事務所