


標題	路線コード	005	図面コード	28-0	路線名	主要地方道周東美川線	県名	山口県	地名	岩国市周東町三瀬川西郷	図面番号	28	① 現道 2 現道(分離) 3 旧道 4 新道 5 専用自歩道
----	-------	-----	-------	------	-----	------------	----	-----	----	-------------	------	----	---------------------------------

平面図
縮尺千分の一

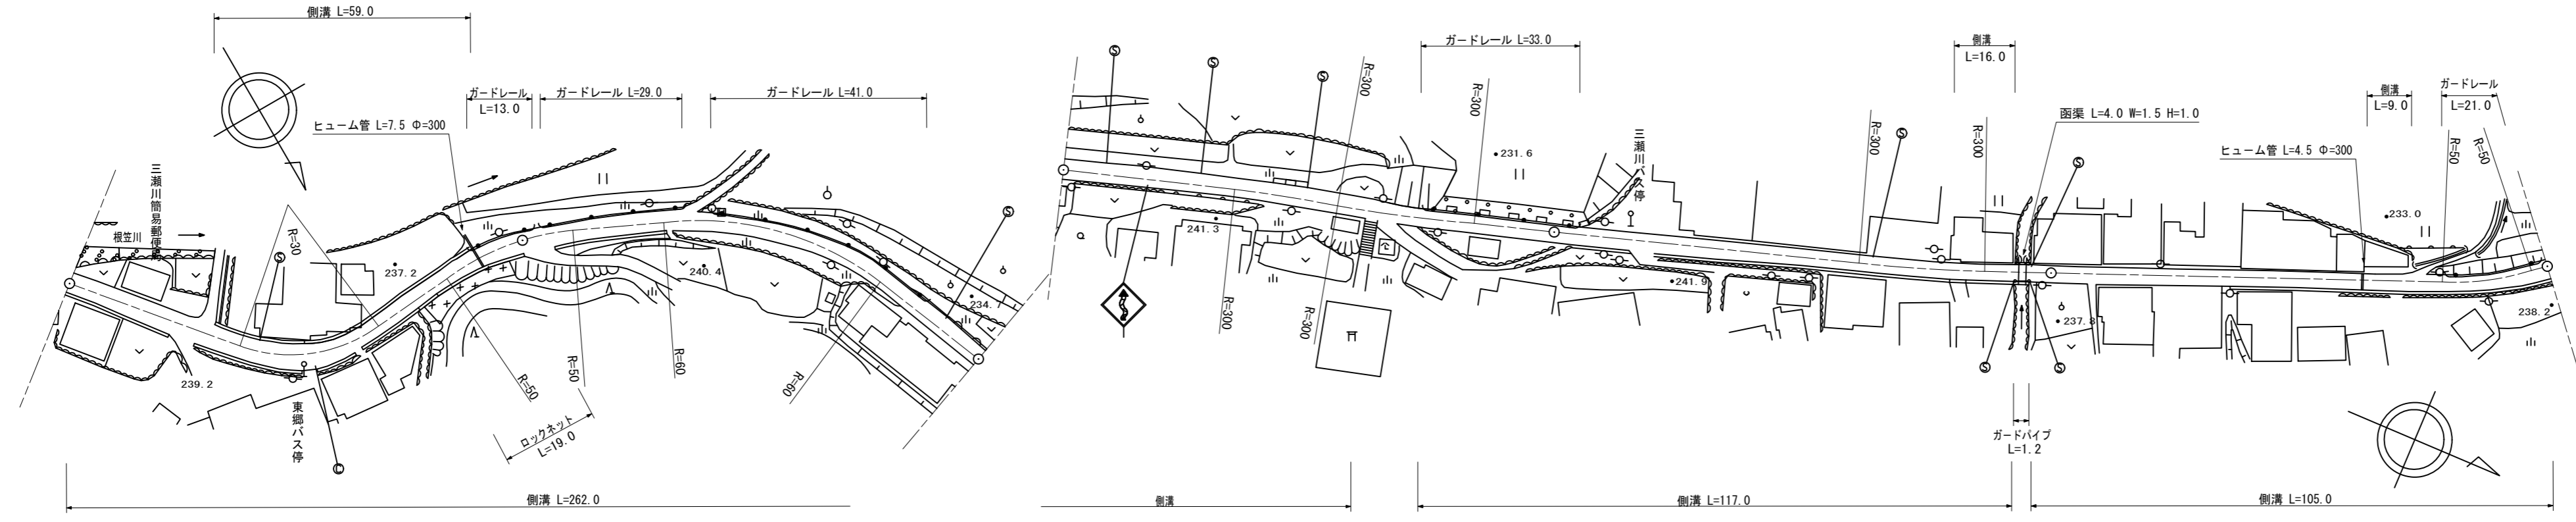

道路台帳修正履歴

カルテ番号	修正内容	調整年月日	業者名
	転記	2006. 3. 18	不二調査
2012-03-001	ベクタ変換	2012. 3. 31	谷光測量
2018-03-011	橋梁諸元削除	2019. 3. 29	谷光測量

区間	番号	1	2	3	4	5	6	7	8	100.0	9	200.0	10	11	12	13	14	15	16	17	18	19	400.0	20	21	22	23	500.0					
点間	距離		23.0	7.0		24.0	8.5	10.0	10.5	6.0	11.0		62.0	7.0	7.0		24.0	25.0	15.0		37.0	16.0	2.0	5.0		37.0	26.0	9.0	28.0				
全幅員	全幅員	4.1	4.5	5.2	5.9	6.1	5.7	5.8	7.3	5.6	5.3	5.1	4.5	4.0	3.6	4.2	4.1	3.7	3.7		3.7	4.3	4.3	3.7	2.0	3.75	4.1	4.6	5.2	5.2	4.6	4.6	
	車道	3.0	3.5	3.5	4.0	4.0	4.0	4.0	4.0	4.0	4.0	3.5	3.5	3.0	2.5	2.5	2.5	2.0	2.0		2.0	2.0	2.0	2.0	2.0	2.0	2.5	3.0	3.0	3.0	3.0	3.0	
	歩道																																
	左側																																
	右側																																
内訳	左側	0.6	0.5	0.5	0.7	0.8	1.2	0.6	1.1	1.1	1.1	1.2	1.1	0.5	0.5	0.5	1.1	1.1	1.1		1.1	1.1	1.1	1.1	1.1	1.1	1.1	1.1	1.1	1.1	1.1	1.1	
	右側	0.5	0.5	0.5	0.6	0.7	0.5	0.6	0.6	0.6	0.6	0.6	0.5	0.5	0.6	0.6	0.6	0.6	0.6		0.6	0.6	0.6	0.6	0.6	0.6	0.6	0.5	0.5	0.5	0.5	0.5	
	中央																																
側溝	左側				0.6	0.6	0.6	0.6	0.6	0.6	0.6	0.6	0.6	0.6	0.6	0.6	0.6	0.6	0.6		0.6	0.6	0.6	0.6	0.6	0.6	0.6	0.6	0.6	0.6	0.6	0.6	
	右側	0.6	0.6	0.6	0.6	0.6	0.6	0.6	0.6	0.6	0.6	0.6	0.6	0.6	0.6	0.6	0.6	0.6	0.6		0.6	0.6	0.6	0.6	0.6	0.6	0.6	0.6	0.6	0.6	0.6	0.6	
その他																																	
主要	工作物																																
路面	種別	as																														as	
舗装	区間		1								2																5						
	番号		100.0								100.0																100.0						

路線名	主要地方道周東美川線		
図面名	200503028-00		
作成年月日	2019年3月29日		
縮尺	1/1000	図面番号	28-00
事務所名	岩国土木建築事務所 (玖珂分室)		