


標題	路線コード	005	図面コード	30-0	路線名	主要地方道周東美川線	県名	山口県	地名	岩国市周東町三瀬川西郷	図面番号	30	① 現道 2 現道(分離) 3 旧道 4 新道 5 専用自歩道
----	-------	-----	-------	------	-----	------------	----	-----	----	-------------	------	----	---------------------------------

平面図
縮尺千分の一

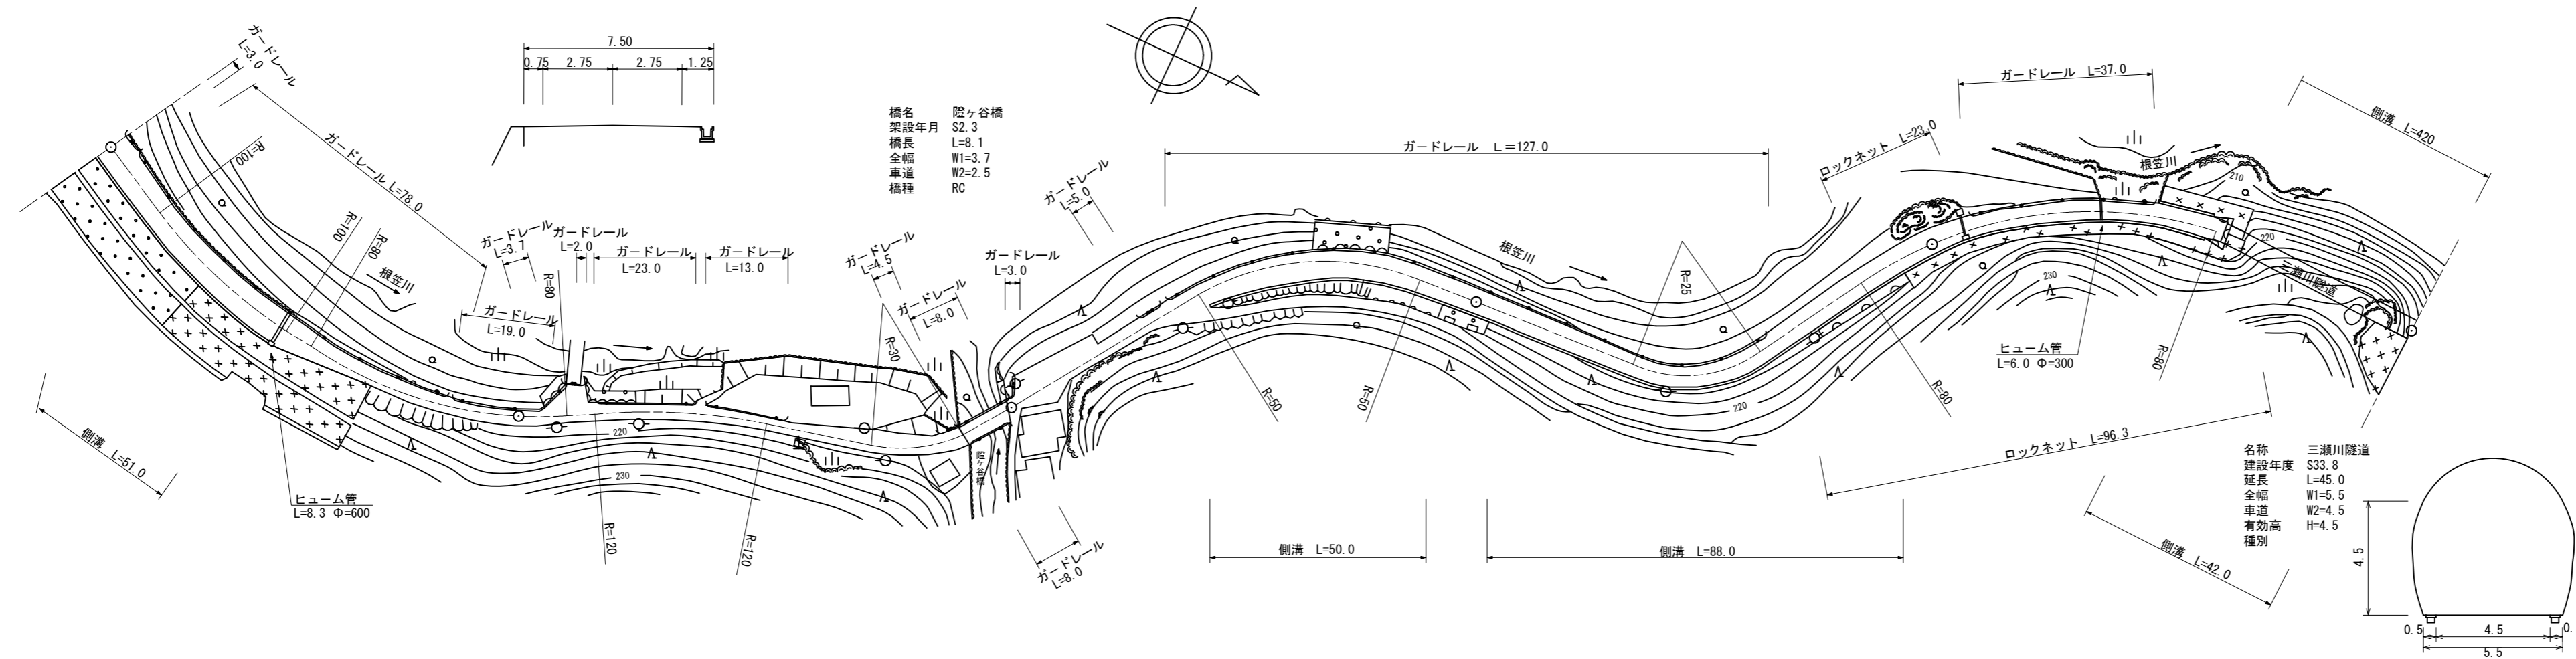

道路台帳修正履歴

カルテ番号	修正内容	調整年月日	業者名
	転記	2006.3.18	不二調査
2008-03-013	平面修正	2009.3.31	不二調査
2010-03-059	橋梁諸元変更 トンネル諸元変更	2010.3.4	谷光測量
2011-03-030	ベクタ変換	2011.3.31	谷光測量
2018-03-013	文字のみ修正	2019.3.29	谷光測量
2019-03-018	標識撤去	2020.3.31	谷光測量

区間番号	100.0																																			200.0					300.0					400.0					500.0				
	1	2	3	4	5	6	7	8	9	10	11	12	13	14	15	16	17	18	19	20	21	22	23	24	25	26	27	28	29	30	31	32	33	34	35																				
点間距離	18.0		16.7	3.3	13.0	7.0	6.0	6.0	6.0	6.0	6.0	12.0	14.0	27.0	34.0	14.9	8.1	2.0	3.0	5.0	6.0	7.0	11.0	4.0	4.0	5.0	5.0	30.0	10.0	10.0	5.0	5.0	88.0	7.0	10.0	48.0	42.0																		
全幅員	全幅員	8.9	7.8	8.6	8.5	7.8	6.4	5.8	5.2	4.6	4.0	3.0	3.5	3.0	3.5	3.0	3.7	3.7	3.0	6.5	8.0	5.0	6.0	7.0	3.5	3.5	3.5	4.3	5.0	6.0	6.0	5.0	5.3	5.3	5.0	5.5	5.5																		
	車道	5.5	5.5	5.5	5.5	5.5	5.0	4.5	4.0	3.5	3.0	2.5	2.5	2.0	2.0	2.0	2.5	2.5	2.5	2.5	2.5	2.5	2.5	2.5	2.5	2.5	2.5	2.5	2.5	2.5	2.5	2.5	2.5	2.5	2.5	2.5	2.5	2.5																	
	左側歩道	
	右側歩道	
	路肩	1.25	2.15	1.25	1.05	1.25	1.85	1.2	1.8	1.5	0.8	0.7	0.7	0.6	0.6	0.6	0.5	0.5	0.5	0.5	0.5	0.5	0.5	0.5	0.5	0.5	0.5	0.5	0.5	0.5	0.5	0.5	0.5	0.5	0.5	0.5	0.5	0.5	0.5																
中央分離帯	
側溝	左側	
	右側	(0.5)	(0.5)	(0.5)	(0.5)	(0.5)	
その他	
主要工作物																	03056																					T2151																	
路面種別	AS				AS/as																																	as																	
舗装区間番号	1	2	3	4	5	6	7	8	9	
	51.0	49.0	89.9	8.1	2.0	100.0	100.0	58.0	42.0	

路線名	主要地方道周東美川線		
図面名	200503030-00		
作成年月日	2020年3月31日		
縮尺	1/1000	図面番号	30-00
事務所名	岩国土木建築事務所 (玖珂分室)		