


平面図  
縮尺千分の一

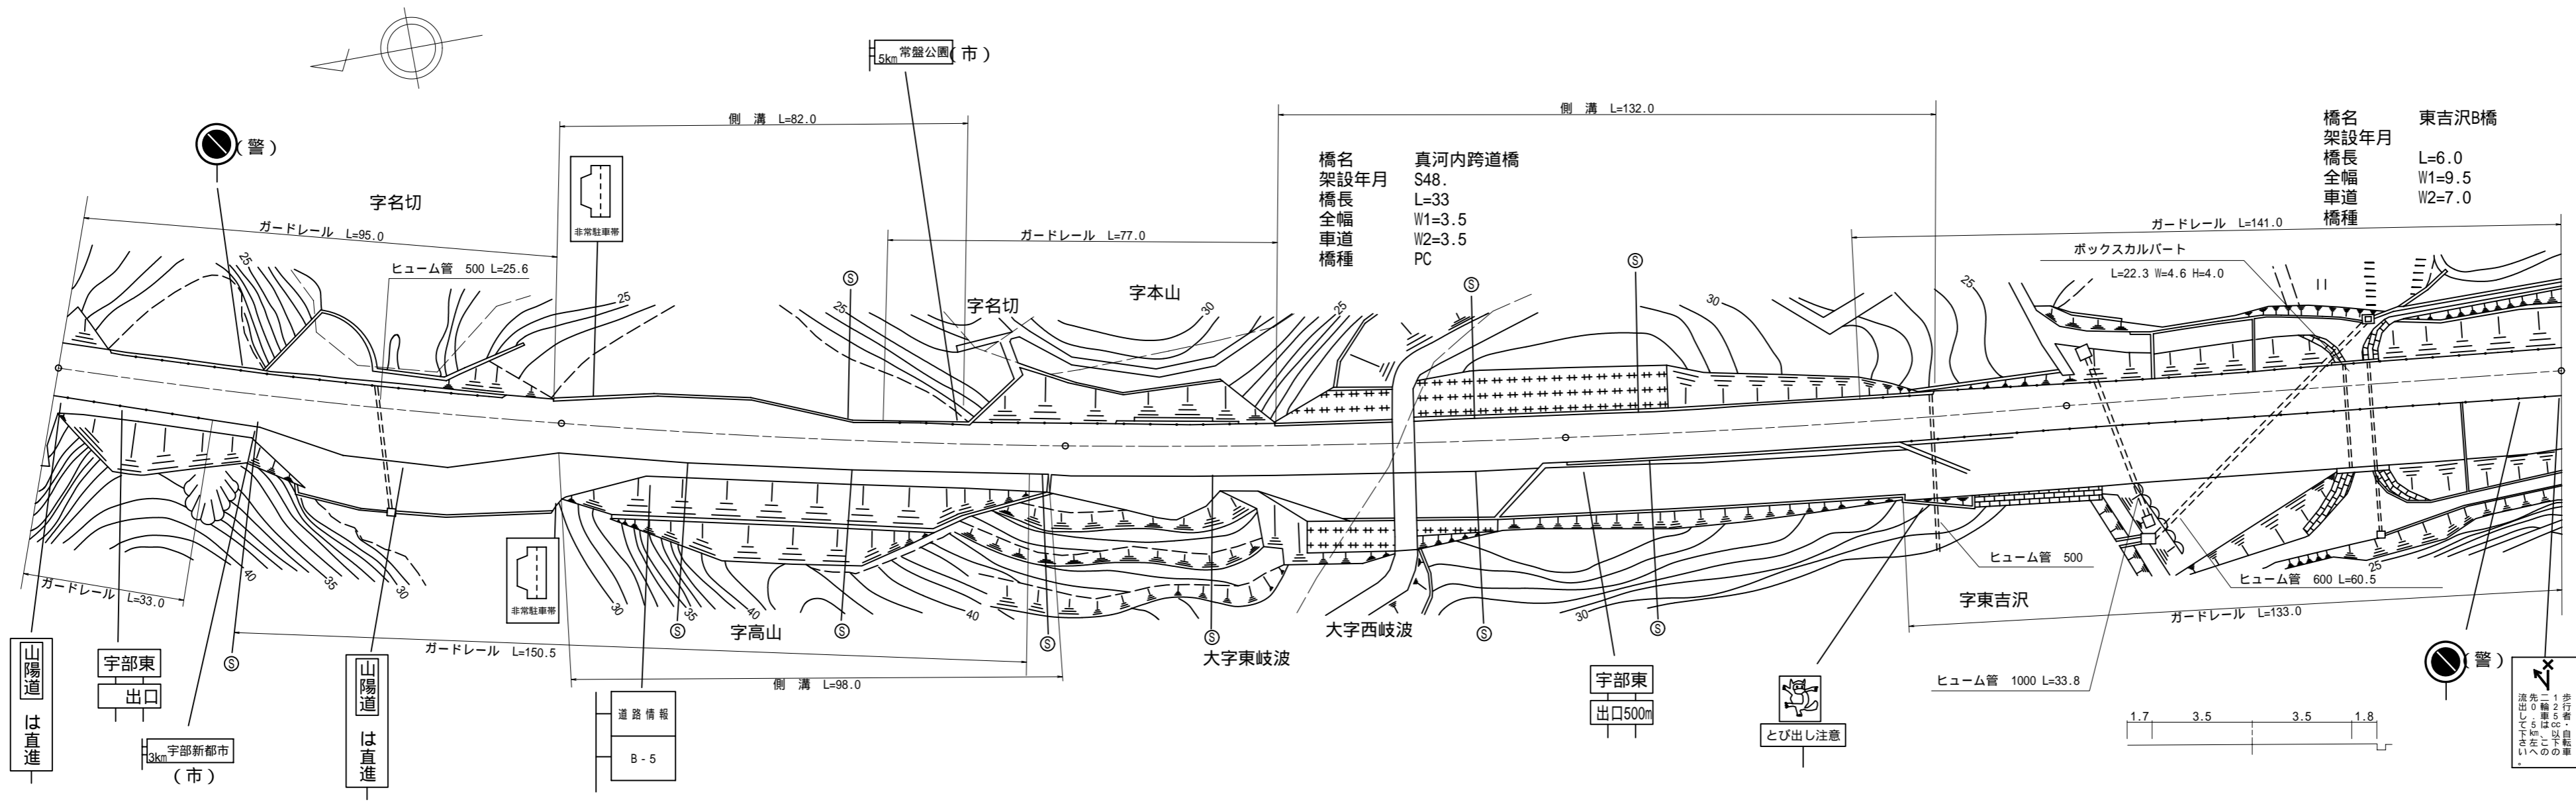

道路台帳修正履歴

| カルテ番号       | 修正内容 | 調整年月日      | 業者名  |
|-------------|------|------------|------|
|             | 転記   | 2010.09.30 | サンヨー |
| 2012-09-001 | 標識修正 | 2012.04.02 | サンヨー |
|             |      |            |      |
|             |      |            |      |

| |
|---|
| 区間  | 番号  | 100.0 |     |     200.0 | 300.0 |      |  |  |      | 400.0 |  |  |  |      | 500.0 |  |  |  |  |
| 点間  | 距離  | 41.0  |     |     |  |     | 20.0  |     |     |  |     | 25.0  |     |     |  |     | 43.0  |     |      |  |     | 53.0 |     |     |  |     | 75.0 |     |      |  |     | 25.0  |       |      |  |  | 55.0 |       |  |  |  | 35.0 |       |  |  |  |  |
| 全幅員 | 全幅員 | 10.5  |     |     |  |     | 16.4  |     |     |  |     | 10.4  |     |     |  |     | 9.66  |     |      |  |     | 9.55 |     |     |  |     | 9.33 |     |      |  |     | 9.5   |       |      |  |  | 9.5  |       |  |  |  |      |       |  |  |  |  |
|     | 車道  | 車道    | 7.0 |     |  |     |       | 7.0 |     |  |     |       | 7.0 |     |  |     |       | 7.0 |      |  |     |      | 7.0 |     |  |     |      | 7.0 |      |  |     |       | 7.0   |      |  |  |      | 7.0   |  |  |  |      |       |  |  |  |  |
|     |     | 歩道    | 左側  | 1.7 |  |     |       |     | 1.7 |  |     |       |     | 1.7 |  |     |       |     | 1.7  |  |     |      |     | 1.7 |  |     |      |     | 1.7  |  |     |       |       | 1.7  |  |  |      |       |  |  |  |      |       |  |  |  |  |
|     |     |       | 右側  | 1.8 |  |     |       |     | 1.8 |  |     |       |     | 1.7 |  |     |       |     | 1.55 |  |     |      |     | 1.4 |  |     |      |     | 1.25 |  |     |       |       | 1.25 |  |  |      |       |  |  |  |      |       |  |  |  |  |
|     |     | 中央    | 左側  | 0.0 |  |     |       |     | 0.0 |  |     |       |     | 0.0 |  |     |       |     | 0.0  |  |     |      |     | 0.0 |  |     |      |     | 0.0  |  |     |       |       | 0.0  |  |  |      |       |  |  |  |      |       |  |  |  |  |
| 右側  | 0.0 |       |     |     |  | 0.0 |       |     |     |  | 0.0 |       |     |     |  | 0.0 |       |     |      |  | 0.0 |      |     |     |  | 0.0 |      |     |      |  | 0.0 |       |       |      |  |  |      |       |  |  |  |      |       |  |  |  |  |
| 側溝  | 左側  | 0.0   |     |     |  |     | 0.0   |     |     |  |     | 0.0   |     |     |  |     | 0.0   |     |      |  |     | 0.0  |     |     |  |     | 0.0  |     |      |  |     | 0.0   |       |      |  |  |      |       |  |  |  |      |       |  |  |  |  |
| 側溝  | 右側  | 0.0   |     |     |  |     | 0.0   |     |     |  |     | 0.0   |     |     |  |     | 0.0   |     |      |  |     | 0.0  |     |     |  |     | 0.0  |     |      |  |     | 0.0   |       |      |  |  |      |       |  |  |  |      |       |  |  |  |  |
| 主要  | 工作物 | 09415 |     |     09412 |       |      |  |  |      |       |  |  |  |      |       |  |  |  |  |
| 路面  | 種別  | AS    |     |     AS    |       |      |  |  |      |       |  |  |  |      |       |  |  |  |  |
| 舗装  | 区間  | 1     |     |     |  |     | 2     |     |     |  |     | 3     |     |     |  |     | 4     |     |      |  |     | 5    |     |     |  |     | 6    |     |      |  |     | 7     |       |      |  |  |      |       |  |  |  |      |       |  |  |  |  |
| 番号  | 番号  | 100.0 |     |     |  |     | 100.0 |     |     |  |     | 100.0 |     |     |  |     | 100.0 |     |      |  |     | 56.0 |     |     |  |     | 6.0  |     |      |  |     | 38.0  |       |      |  |  |      |       |  |  |  |      |       |  |  |  |  |

|       |              |
|-------|--------------|
| 路線名   | 主要地方道山口宇部線   |
| 図面名   | 200609005-00 |
| 作成年月日 | 2010年9月30日   |
| 縮尺    | 1/1000       |
| 図面番号  | 05-00        |
| 事務所名  | 宇部土木建築事務所    |