


標題	路線コード	006	図面コード	10-0	路線名	主要地方道山口宇部線	県名	山口県	地名	宇部市大字西岐波	図面番号	10	① 現道 2 現道(分離) 3 旧道 4 新道 5 専用自歩道
----	-------	-----	-------	------	-----	------------	----	-----	----	----------	------	----	---------------------------------

平面図
縮尺千分の一

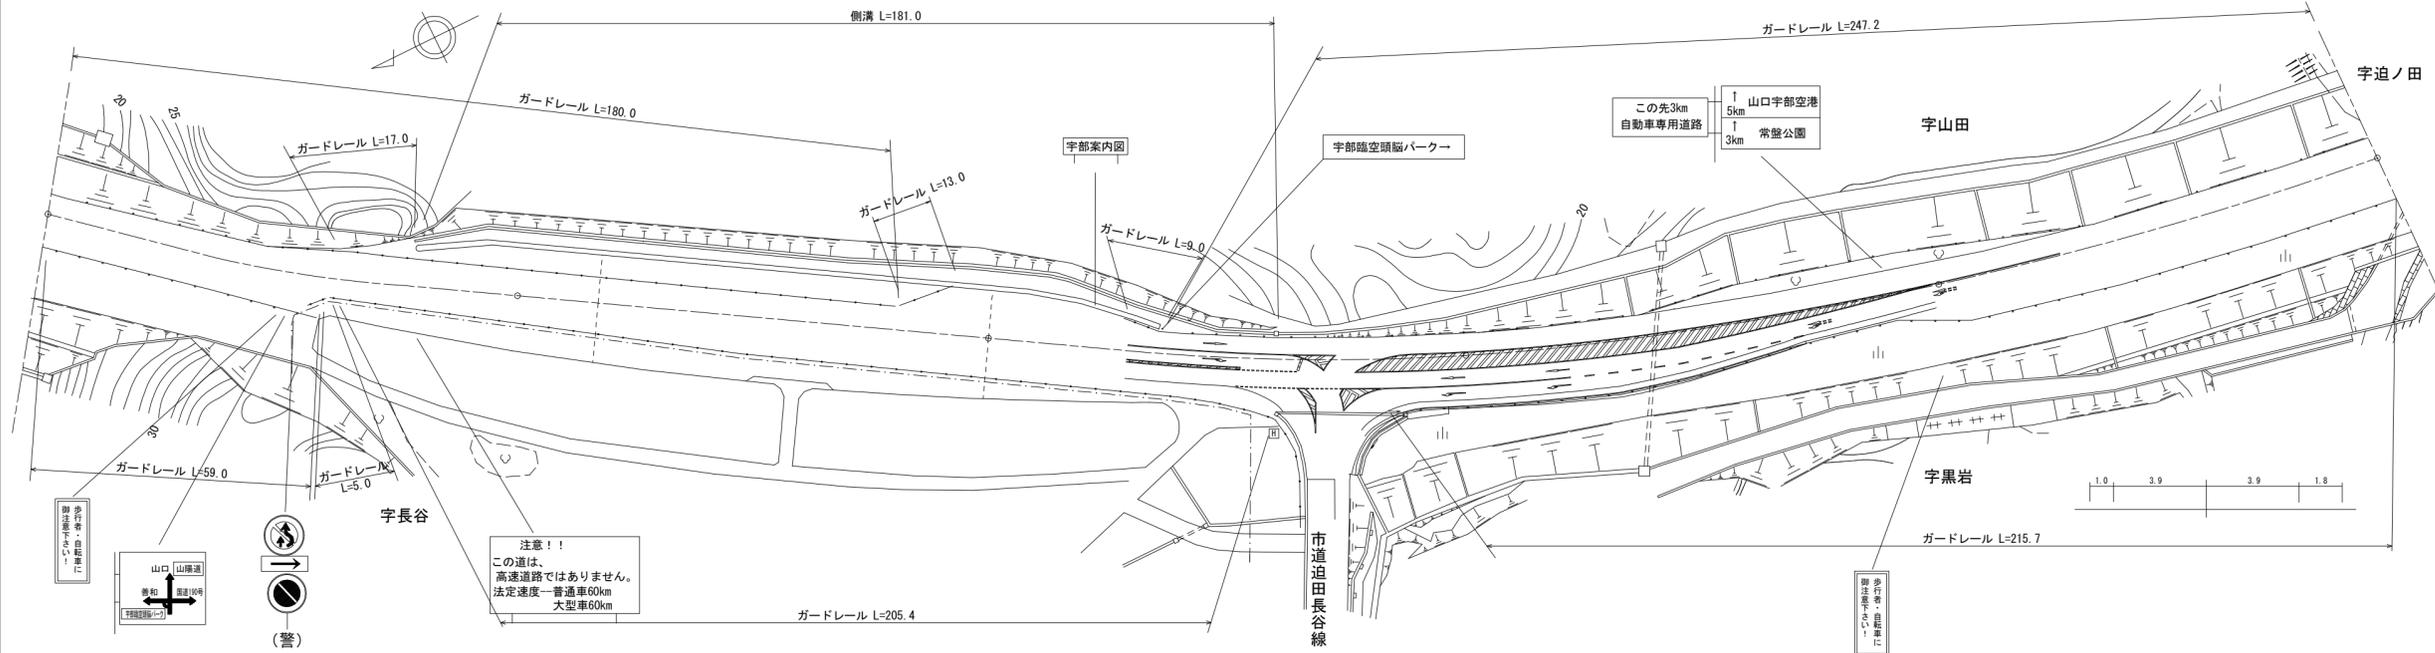

道路台帳修正履歴

カルテ番号	修正内容	調整年月日	業者名
	転記	2010.09.30	サンヨー
2012-09-006	幅員変更 標識修正	2012.04.02	サンヨー
2022-09-002	左折車線設置	2023.03.30	サンヨー

区間	番号	距離	
		1	2	3	4	5	6	7	8	9	10	11	12	13	14	15	16	17	18	19	20	21	22	23	24	25	26	27	28	29	30	31	32	33	34	35	36	37	500.0								
全幅員		10.6	13.4	14.7 15.4	20.2	21.3	22.2	22.9	23.1	23.2	24.1	21.9	17.5	14.1	17.3	17.0	17.2	17.4	17.5	17.6	16.3	16.3	16.3	15.8	6.0	15.3	14.8	6.0	4.0	4.0	3.5	4.0	4.0	4.9	12.0	11.5	7.0	7.0	6.0	7.0	8.0	32.0	13.7	13.9			
全幅員内訳	車道	7.8	7.5	7.8	8.4	8.7	8.9	9.4	10.0	10.5	10.5	10.5	10.5	10.5	11.0	11.5	12.0	12.5	13.0	13.5	13.5	13.5	13.0	13.0	12.5	12.0	11.5	11.0	10.5	10.0	9.5	9.2	8.7	8.2	7.7	7.6	7.3	7.2	7.3	60.0							
	歩道			0.0	2.0	2.6	2.3	2.5	2.9	3.1	3.2	3.2	3.7	3.7	3.7	4.0	4.4	4.4	4.9	5.0	5.0	5.0	5.0	5.0	5.0	5.0	5.0	5.0	5.0	5.0	5.0	5.0	5.0	5.0	5.0	5.0	5.0	5.0	5.0	5.0	5.0	5.0	5.0				
側溝	左側			0.0	0.7	0.7	0.7	0.7	0.7	0.7	0.7	0.7	0.7	0.7	0.6	0.6	0.6	0.6	0.6	0.6	0.6	0.6	0.6	0.6	0.6	0.6	0.6	0.6	0.6	0.6	0.6	0.6	0.6	0.6	0.6	0.6	0.6	0.6	0.6	0.6	0.6	0.6	0.6	0.6			
	右側			0.0	0.7	0.7	0.7	0.7	0.7	0.7	0.7	0.7	0.7	0.7	0.7	0.7	0.7	0.7	0.7	0.7	0.7	0.7	0.7	0.7	0.7	0.7	0.7	0.7	0.7	0.7	0.7	0.7	0.7	0.7	0.7	0.7	0.7	0.7	0.7	0.7	0.7	0.7	0.7	0.7	0.7		
その他	
主要	工物	
路面	種別	AS					AS/Co				Co/AS																																		AS		
舗装	区間	
番号		1	2	3	4	5	6	
		100.0	18.0	82.0	100.0	100.0	100.0	

路線名	主要地方道山口宇部線		
図面名	200609010-00		
作成年月日	2023年3月30日		
縮尺	1/1000	図面番号	10-00
事務所名	宇部土木建築事務所		