


標題	路線コード	006	図面コード	23-0	路線名	主要地方道山口宇部線	県名	山口県	地名	宇部市大字東須恵	図面番号	23	① 現道 2 現道(分離) 3 旧道 4 新道 5 専用自歩道
----	-------	-----	-------	------	-----	------------	----	-----	----	----------	------	----	---------------------------------

平面図
縮尺千分の一

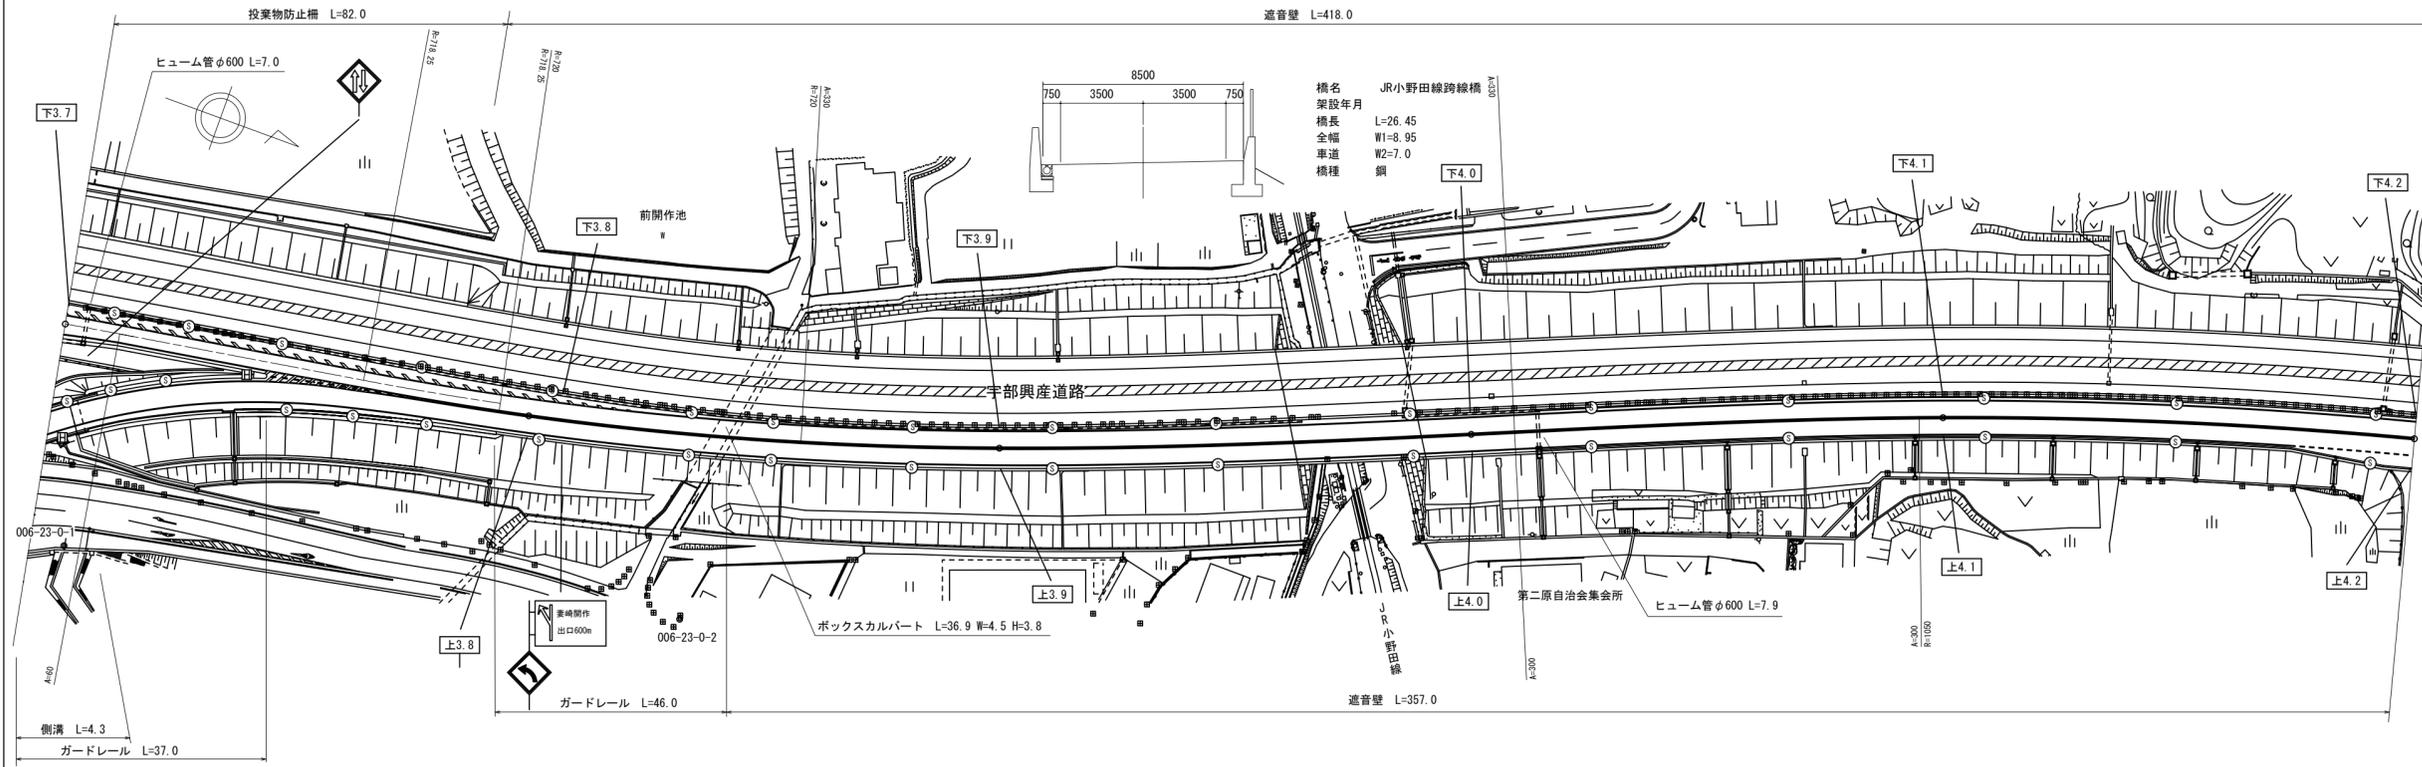

道路台帳修正履歴

カルテ番号	修正内容	調整年月日	業者名
2012-09-051	新設	2013.03.29	サンヨー
2013-09-020	キロポスト追加	2014.03.31	サンヨー

区間番号	100.0																		200.0																		300.0																		400.0																		500.0																	
点間距離	4.3		7.4		32.3		33.3		16.4		6.3		100.0		62.3		14.0		12.45		11.25		100.0		74.0		5.0		5.0		5.0		5.0		6.0	
全幅員	7.43		7.2		7.55		6.95		7.05		7.5		6.3		6.0		10.25		10.1		8.5		7.0		8.95		8.95		8.95		8.95		8.7		8.8		9.95		9.9		10.5		11.05		11.05	
全幅員内訳	車道	3.93		3.7		3.5		3.5		3.1		2.0		7.0		7.0		7.0		7.0		7.0		7.0		7.0		7.0		7.0		7.0		7.0		7.0		7.0		7.0		7.0	
	左側歩道	1.5		1.5		2.7		2.8		2.5		2.35		0.75		1.2		1.2		1.2		1.1		0.95		1.05		1.05		1.05		1.05		1.05		1.05		1.05		1.05		1.05	
	右側歩道	2.0		1.5		1.5		0.75		1.2		0.4		0.75		0.75		0.75		0.75		0.75		0.75		0.75		0.75		0.75		0.75		0.75		0.75		0.75		0.75		0.75		0.75	
	中央分離帯	0.83		0.83		0.0	
側溝	左側		右側	
主要工物	AS		AS	
舗装区間番号	1		2		3		4		5		6		7	

路線名	主要地方道山口宇部線		
図面名	200609023-00		
作成年月日	2013年3月29日		
縮尺	1/1000	図面番号	23-00
事務所名	宇部土木建築事務所		