


標題	路線コード	008	図面コード	028-00	路線名	主要地方道 徳山光線	県名	山口県	地名	周南市大字原	図面番号	28	① 現道 2 現道(分離) 3 旧道 4 新道 5 専用自歩道
----	-------	-----	-------	--------	-----	------------	----	-----	----	--------	------	----	---------------------------------

平面図
縮尺千分の一

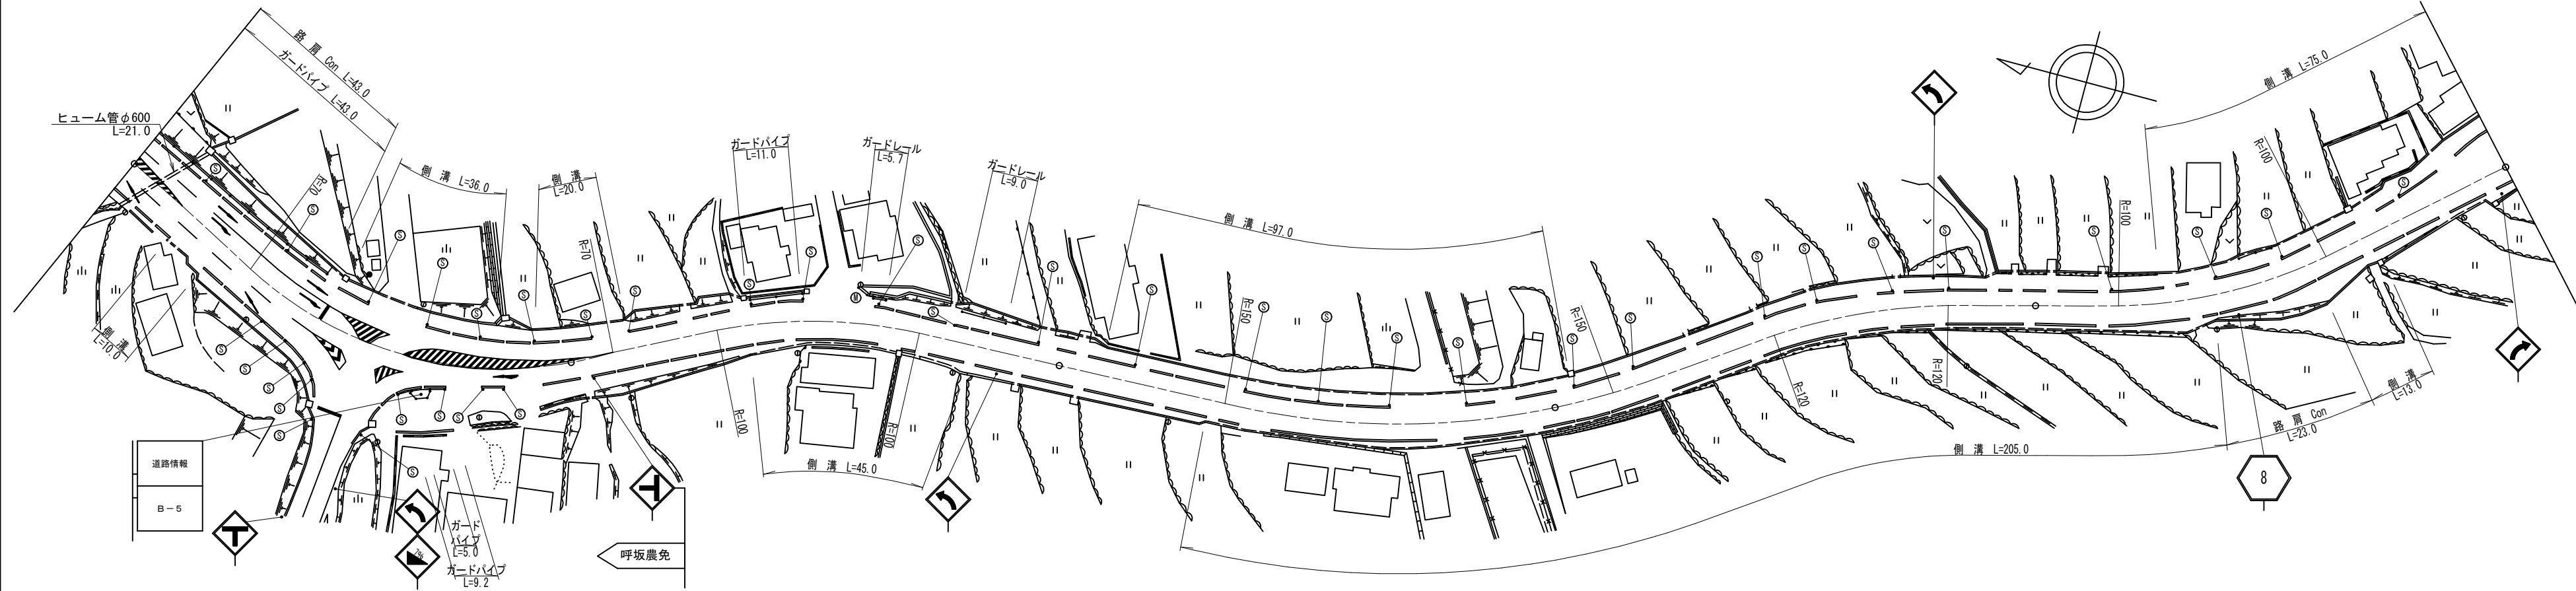

道路台帳修正履歴

カルテ番号	修正内容	調整年月日	業者名
	転記	2006.01.15	ヤマコン
2014-05-005	ラスベク変換	2015.03.25	ヤマコン

区間番号	100.0	
	1	2	3	4	5	6	7	8	9	10	11	12	13	14	15	16	17	18	19	20	21	22	23	24	25	26	27	28	29	30	31	32	33	34	35	36	37	38	39	40	41	42	43	44								
点間距離	15.0	10.0	14.0	5.0	5.0	8.0	9.0	4.0	5.0	5.0	5.0	7.0	5.0	2.0	10.0	10.0	14.0	9.0	5.0	13.0	18.0	18.0	8.0	23.0	28.0	10.0	12.0	19.0	5.0	48.0	35.0	5.0	7.0	25.0	11.0	20.0	13.0	8.0	8.0	5.0	5.0	5.0										
全幅員	全幅員	15.75	15.55	15.55	15.75	18.8	23.0	23.9	22.1	20.4	18.7	17.4	16.1	14.3	11.3	10.4	10.6	11.0	10.6	10.6	10.6	10.6	10.6	10.6	10.6	10.6	10.6	10.6	10.6	10.6	10.6	10.6	10.6	10.6	10.6	10.6	10.6	10.6	10.6	10.6	10.6	10.6	10.6	10.6	10.6							
	車道	12.0	12.0	12.0	12.5	13.0	14.8	14.3	13.9	12.2	10.6	8.5	8.0	7.0	6.0	6.0	6.0	6.0	6.0	6.0	6.0	6.0	6.0	6.0	6.0	6.0	6.0	6.0	6.0	6.0	6.0	6.0	6.0	6.0	6.0	6.0	6.0	6.0	6.0	6.0	6.0	6.0	6.0	6.0	6.0	6.0	6.0					
	歩道	1.25	1.25	1.25	1.25	1.25	2.6	2.9	2.9	2.9	2.8	2.7	2.7	2.7	2.7	2.7	2.7	2.7	2.7	2.7	2.7	2.7	2.7	2.7	2.7	2.7	2.7	2.7	2.7	2.7	2.7	2.7	2.7	2.7	2.7	2.7	2.7	2.7	2.7	2.7	2.7	2.7	2.7	2.7	2.7	2.7	2.7	2.7				
	左側	1.5	1.3	1.0	1.0	1.0	5.1	6.1	6.0	6.0	6.0	5.9	5.2	4.4	3.7	3.0	3.0	3.0	3.0	3.0	3.0	3.0	3.0	3.0	3.0	3.0	3.0	3.0	3.0	3.0	3.0	3.0	3.0	3.0	3.0	3.0	3.0	3.0	3.0	3.0	3.0	3.0	3.0	3.0	3.0	3.0	3.0	3.0	3.0			
	右側	0.5	0.5	0.5	0.5	0.5	0.5	0.5	0.5	0.5	0.5	0.5	0.5	0.5	0.5	0.5	0.5	0.5	0.5	0.5	0.5	0.5	0.5	0.5	0.5	0.5	0.5	0.5	0.5	0.5	0.5	0.5	0.5	0.5	0.5	0.5	0.5	0.5	0.5	0.5	0.5	0.5	0.5	0.5	0.5	0.5	0.5	0.5	0.5	0.5		
中央	
側溝	左側		0.0	0.0	0.0	0.0	0.0	0.0	0.0	0.0	0.0	0.0	0.0	0.0	0.0	0.0	0.0	0.0	0.0	0.0	0.0	0.0	0.0	0.0	0.0	0.0	0.0	0.0	0.0	0.0	0.0	0.0	0.0	0.0	0.0	0.0	0.0	0.0	0.0	0.0	0.0	0.0	0.0	0.0	0.0	0.0	0.0	0.0	0.0			
	右側		0.0	0.0	0.0	0.0	0.0	0.0	0.0	0.0	0.0	0.0	0.0	0.0	0.0	0.0	0.0	0.0	0.0	0.0	0.0	0.0	0.0	0.0	0.0	0.0	0.0	0.0	0.0	0.0	0.0	0.0	0.0	0.0	0.0	0.0	0.0	0.0	0.0	0.0	0.0	0.0	0.0	0.0	0.0	0.0	0.0	0.0	0.0	0.0	0.0	
その他	
主要工物	
路面種別	AS	AS
舗装区間番号		1														2																																				

路線名	主要地方道 徳山光線
図面名	200805028-00
作成年月日	2015年3月25日
縮尺	1/1000
図面番号	28-00
事務所名	周南土木建築事務所