


標題	路線コード	008	図面コード	038-00	路線名	主要地方道 徳山光線	県名	山口県	地名	光市大字小周防	図面番号	39	① 現道 2 現道(分離) 3 旧道 4 新道 5 専用自歩道
----	-------	-----	-------	--------	-----	------------	----	-----	----	---------	------	----	---------------------------------

平面図
縮尺千分の一

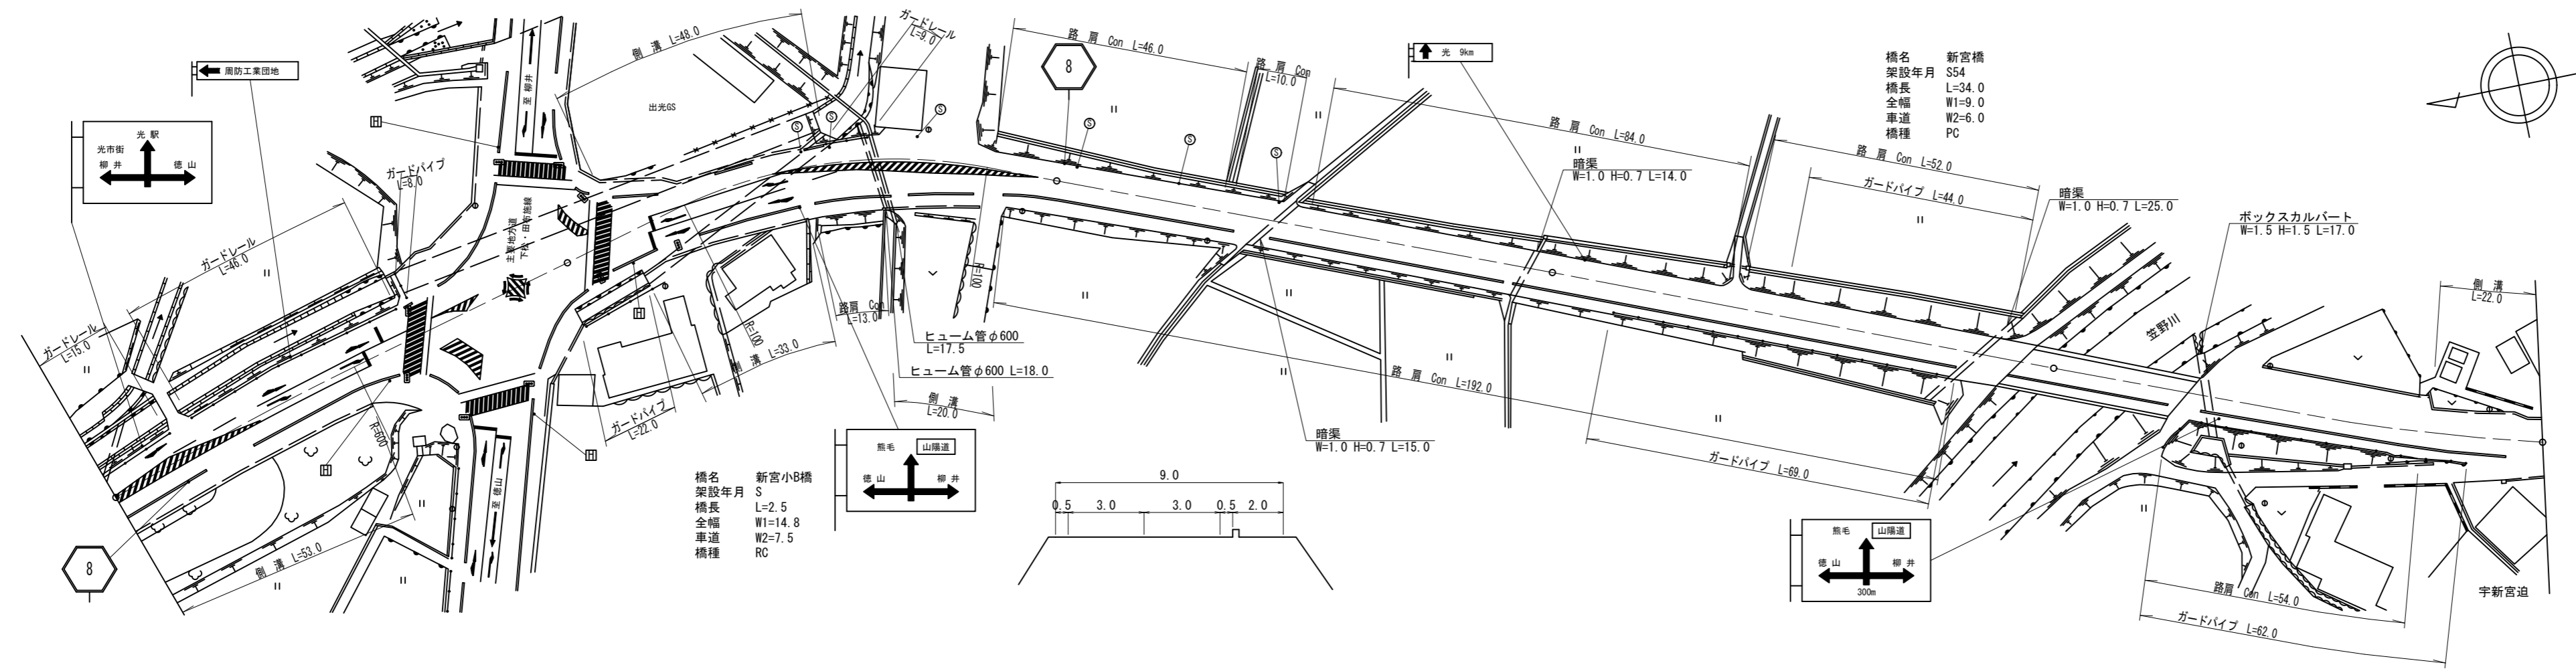

道路台帳修正履歴

カルテ番号	修正内容	調整年月日	業者名
	転記	2003.10.31	ヤマコン
2008-05-034	図面番号修正	2009.03.27	ヤマコン
2009-05-181	橋梁諸元変更	2010.03.25	ヤマコン
2014-05-007	ラスベク変換	2015.03.25	ヤマコン
2015-05-008	橋梁名変更	2016.03.31	ヤマコン

区間	番号	100.0																																			200.0					300.0					400.0					500.0				
		1	2	3	4	5	6	7	8	9	10	11	12	13	14	15	16	17	18	19	20	21	22	23	24	25	26	27	28	29	30	31	32	33	34	35																				
点間	距離	8.0	7.0	8.0	7.0	23.0	10.0	10.0	5.0	5.0	5.0	5.0	5.0	5.0	5.0	5.0	19.5	2.5	18.0	20.0	7.0	8.0	9.0	40.0	51.0	15.0	77.0	8.0	26.0	30.0	17.0	5.0	13.0	5.0	4.0																					
全幅員	全幅員	12.5	13.0	13.5	14.0	14.5	14.6	14.1	15.5	20.5	21.5	21.5	20.8	20.0	18.6	17.4	16.5	14.8	14.8	12.9	13.4	11.0	10.2	10.06	9.9	9.3	9.22	9.2	9.0	9.0	12.5	12.1	9.5	10.2	9.5	9.5																				
	車道	7.0	7.5	8.0	8.5	9.0	9.1	9.5	10.0	10.0	11.0	11.0	12.0	12.0	11.5	10.3	9.0	7.5	7.5	7.0	6.5	6.0	6.0	6.0	6.0	6.0	6.0	6.0	6.0	6.0	6.0	6.0	6.0	6.0	6.0	6.0																				
	歩道	4.0	4.0	4.0	4.0	4.0	5.0	5.0	5.0	5.0	5.0	5.0	5.0	5.0	5.0	5.0	5.0	3.3	3.3	3.0	2.6	2.3	2.35	2.4	2.0	2.0	2.0	2.0	2.0	2.0	2.0	2.0	2.0	2.0	2.0	2.0																				
	左側	1.0	1.0	1.0	1.0	1.0	1.0	1.0	1.0	1.0	1.0	1.0	1.0	1.0	1.0	1.0	1.0	3.5	3.5	2.9	2.6	1.5	1.4	1.21	1.0	0.8	0.72	0.7	0.5	0.5	4.0	3.6	1.9	1.7	1.0	1.0																				
	右側	0.5	0.5	0.5	0.5	0.5	0.5	0.5	0.5	0.5	0.5	0.5	0.5	0.5	0.5	0.5	0.5	0.5	0.5	0.5	0.5	0.5	0.5	0.5	0.5	0.5	0.5	0.5	0.5	0.5	0.5	0.5	0.5	0.5	0.5	0.5	0.5																			
側溝	左側	(0.5)	(0.5)	(0.5)	(0.5)	(0.5)	(0.5)	(0.5)	(0.5)	(0.5)	(0.5)	(0.5)	(0.5)	(0.5)	(0.5)	(0.5)	(0.5)	(0.5)	(0.5)	(0.5)	(0.5)	(0.5)	(0.5)	(0.5)	(0.5)	(0.5)	(0.5)	(0.5)	(0.5)	(0.5)	(0.5)	(0.5)	(0.5)	(0.5)	(0.5)	(0.5)																				
側溝	右側	(0.5)	(0.5)	(0.5)	(0.5)	(0.5)	(0.5)	(0.5)	(0.5)	(0.5)	(0.5)	(0.5)	(0.5)	(0.5)	(0.5)	(0.5)	(0.5)	(0.5)	(0.5)	(0.5)	(0.5)	(0.5)	(0.5)	(0.5)	(0.5)	(0.5)	(0.5)	(0.5)	(0.5)	(0.5)	(0.5)	(0.5)	(0.5)	(0.5)	(0.5)	(0.5)																				
主要	工作物																05226										05227	05227																												
路面	種別	AS																																			AS																			
舗装	区間	1	2	3	4	5	6	7	8	9	10	
番号		88.0	12.0	44.5	2.5	53.0	100.0	92.0	8.0	26.0	74.0	

路線名	主要地方道 徳山光線
図面名	200805038-00
作成年月日	2016年3月31日
縮尺	1/1000 図面番号 39-00
事務所名	周南土木建築事務所