


平面図  
縮尺千分の一

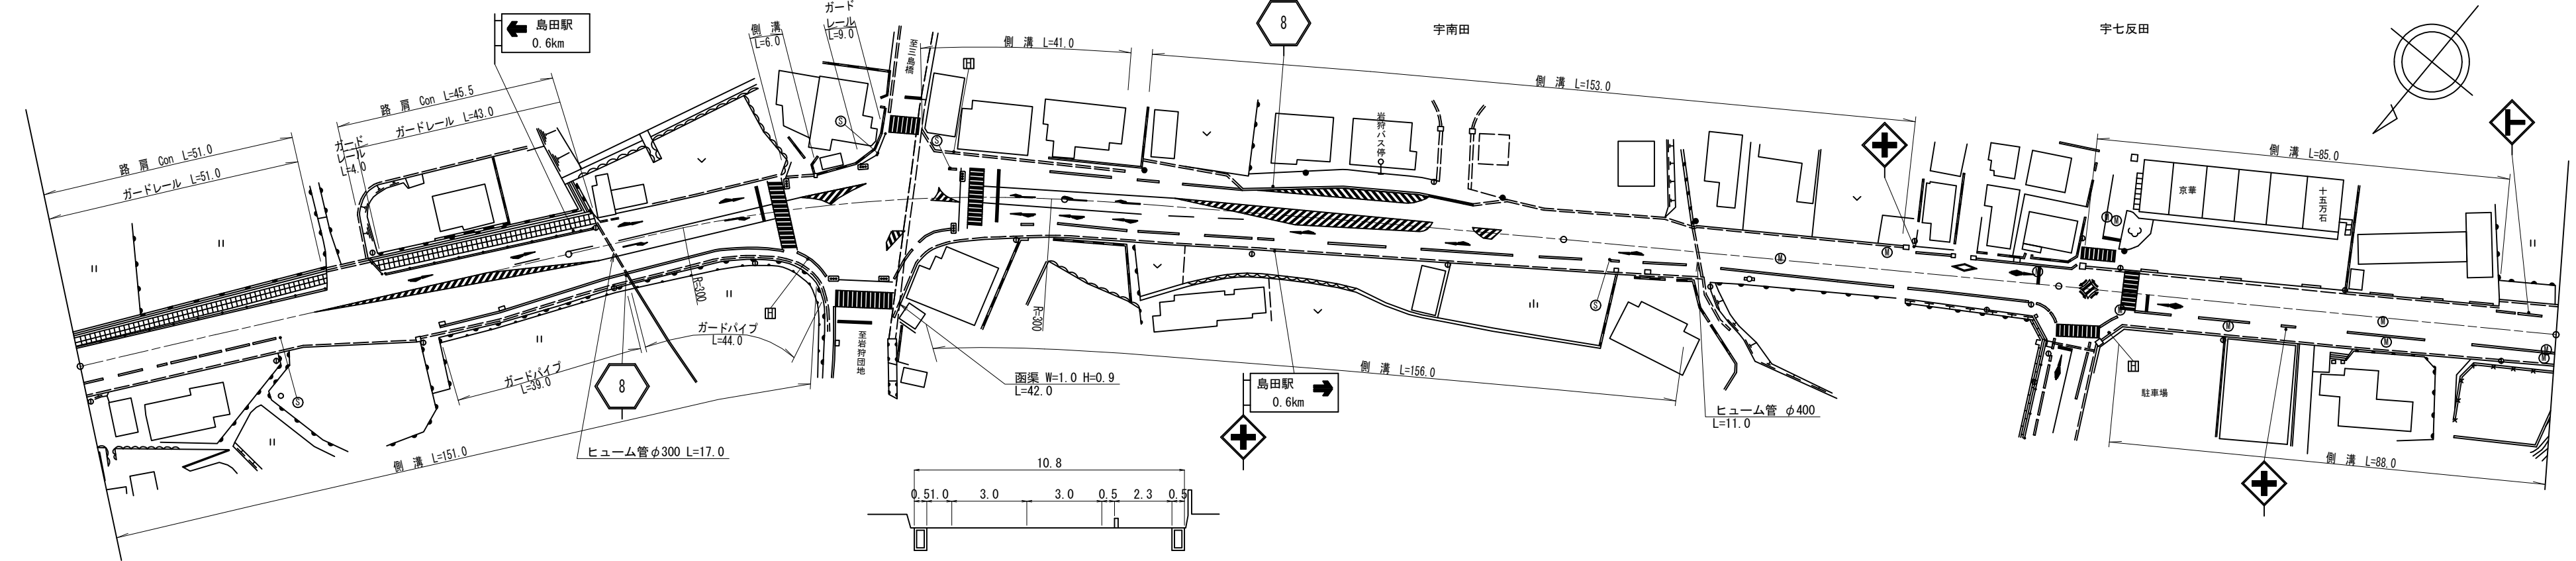

道路台帳修正履歴

カルテ番号	修正内容	調整年月日	業者名
	転記	2003.11.29	ヤマコン
2008-05-034	図面番号修正	2009.03.27	ヤマコン
2014-05-008	ラスベク変換	2015.03.25	ヤマコン

区間番号	100.0																																						200.0																																						300.0																																						400.0																																						500.0																																					
	1	2	3	4	5	6	7	8	8-1	8-2	8-3	8-4	9	10	11	12	13	14	15	16	17	18	19	20	21	22	23	24	25	26	27	28	29	30	31	32	33	34	35	36	37	38	
点間距離		41.0	7.0	5.0	5.0	5.0	5.0	14.0	6.0	7.0	7.0	18.0	10.0	5.0	5.0	6.0	22.0	5.0	5.0	10.0	7.0	11.0	4.0	20.0	19.0	15.0	11.0	7.0	7.0	6.0	19.0	6.0	4.0	17.0	22.0	27.0	5.0	4.0	8.0	50.0	27.0	11.0	
全幅員	10.7	10.7	11.2	11.9	12.7	13.5	14.5	14.5	14.0	13.5	13.0	13.1	14.3	15.3	16.9	19.3	21.0	16.3	15.8	15.61	15.3	16.8	15.7	17.7	17.0	15.4	13.7	12.2	12.08	11.7	10.35	10.25	10.4	10.4	10.82	11.1	11.1	11.65	11.65	11.6	13.0	12.35	
全幅員内訳	車道	6.0	6.0	6.5	7.3	8.1	8.9	10.5	10.5	10.0	9.5	9.0	9.5	10.5	11.5	12.0	12.0	11.0	9.5	9.31	9.0	9.0	8.5	8.0	7.8	7.6	7.5	7.0	6.76	6.0	6.0	6.0	6.0	6.0	6.0	6.0	6.0	6.0	6.0	6.0	6.0	
	左側歩道																	0.0	2.5	2.5	2.5	2.5	2.5	2.5	2.5	2.5	2.8	2.8	2.8	2.8	2.8	2.8	2.8	2.8	2.8	2.8	2.8	2.8	2.8	2.8	2.8	2.8	2.8	
	右側歩道	3.2	3.2	3.0	3.0	3.0	3.0	3.0	3.0	3.0	3.0	3.0	3.0	3.0	3.0	3.0	3.0	3.0	3.0	3.0	3.0	3.0	3.0	3.0	3.0	3.0	3.0	3.0	3.0	3.0	3.0	3.0	3.0	3.0	3.0	3.0	3.0	3.0	3.0	3.0	3.0	3.0	3.0	
	左側路肩	1.0	1.0	1.0	1.0	1.0	1.0	1.0	1.0	1.0	1.0	1.0	1.1	1.8	1.8	1.8	1.8	1.9	1.2	1.2	1.2	1.2	1.2	1.2	1.2	1.2	1.7	1.7	1.9	1.9	2.0	2.4	2.4	2.4	2.4	2.4	2.4	2.4	2.4	2.4	2.4	2.4	2.4	2.4	
	右側路肩	0.5	0.5	0.5	0.5	0.5	0.5	0.5	0.5	0.5	0.5	0.5	0.5	0.5	0.5	0.5	0.5	0.5	0.5	0.5	0.5	0.5	0.5	0.5	0.5	0.5	0.5	0.5	0.5	0.5	0.5	0.5	0.5	0.5	0.5	0.5	0.5	0.5	0.5	0.5	0.5	0.5	0.5	0.5	0.5	
中央分離帯	
側溝	左側																	0.0	0.0	0.0	0.0	0.0	0.0	0.0	0.0	0.0	0.0	0.0	0.0	0.0	0.0	0.0	0.0	0.0	0.0	0.0	0.0	0.0	0.0	0.0	0.0	0.0	0.0	0.0	
	右側	(0.5)	(0.5)	(0.5)	(0.5)	(0.5)	(0.5)	(0.5)	(0.5)	(0.5)	(0.5)	(0.5)	(0.5)	(0.5)	(0.5)	(0.5)	(0.5)	(0.5)	(0.5)	(0.5)	(0.5)	(0.5)	(0.5)	(0.5)	(0.5)	(0.5)	(0.5)	(0.5)	(0.5)	(0.5)	(0.5)	(0.5)	(0.5)	(0.5)	(0.5)	(0.5)	(0.5)	(0.5)	(0.5)	(0.5)	(0.5)	(0.5)	(0.5)	(0.5)	
その他	
主要工造物	
路面種別	AS	AS	
舗装区間番号		1	

路線名	主要地方道 徳山光線
図面名	200805047-00
作成年月日	2015年3月25日
縮尺	1/1000
図面番号	48-00
事務所名	周南土木建築事務所