


① 現道 2 現道(分離) 3 旧道 4 新道 5 専用自歩道

平面図 縮尺千分の一

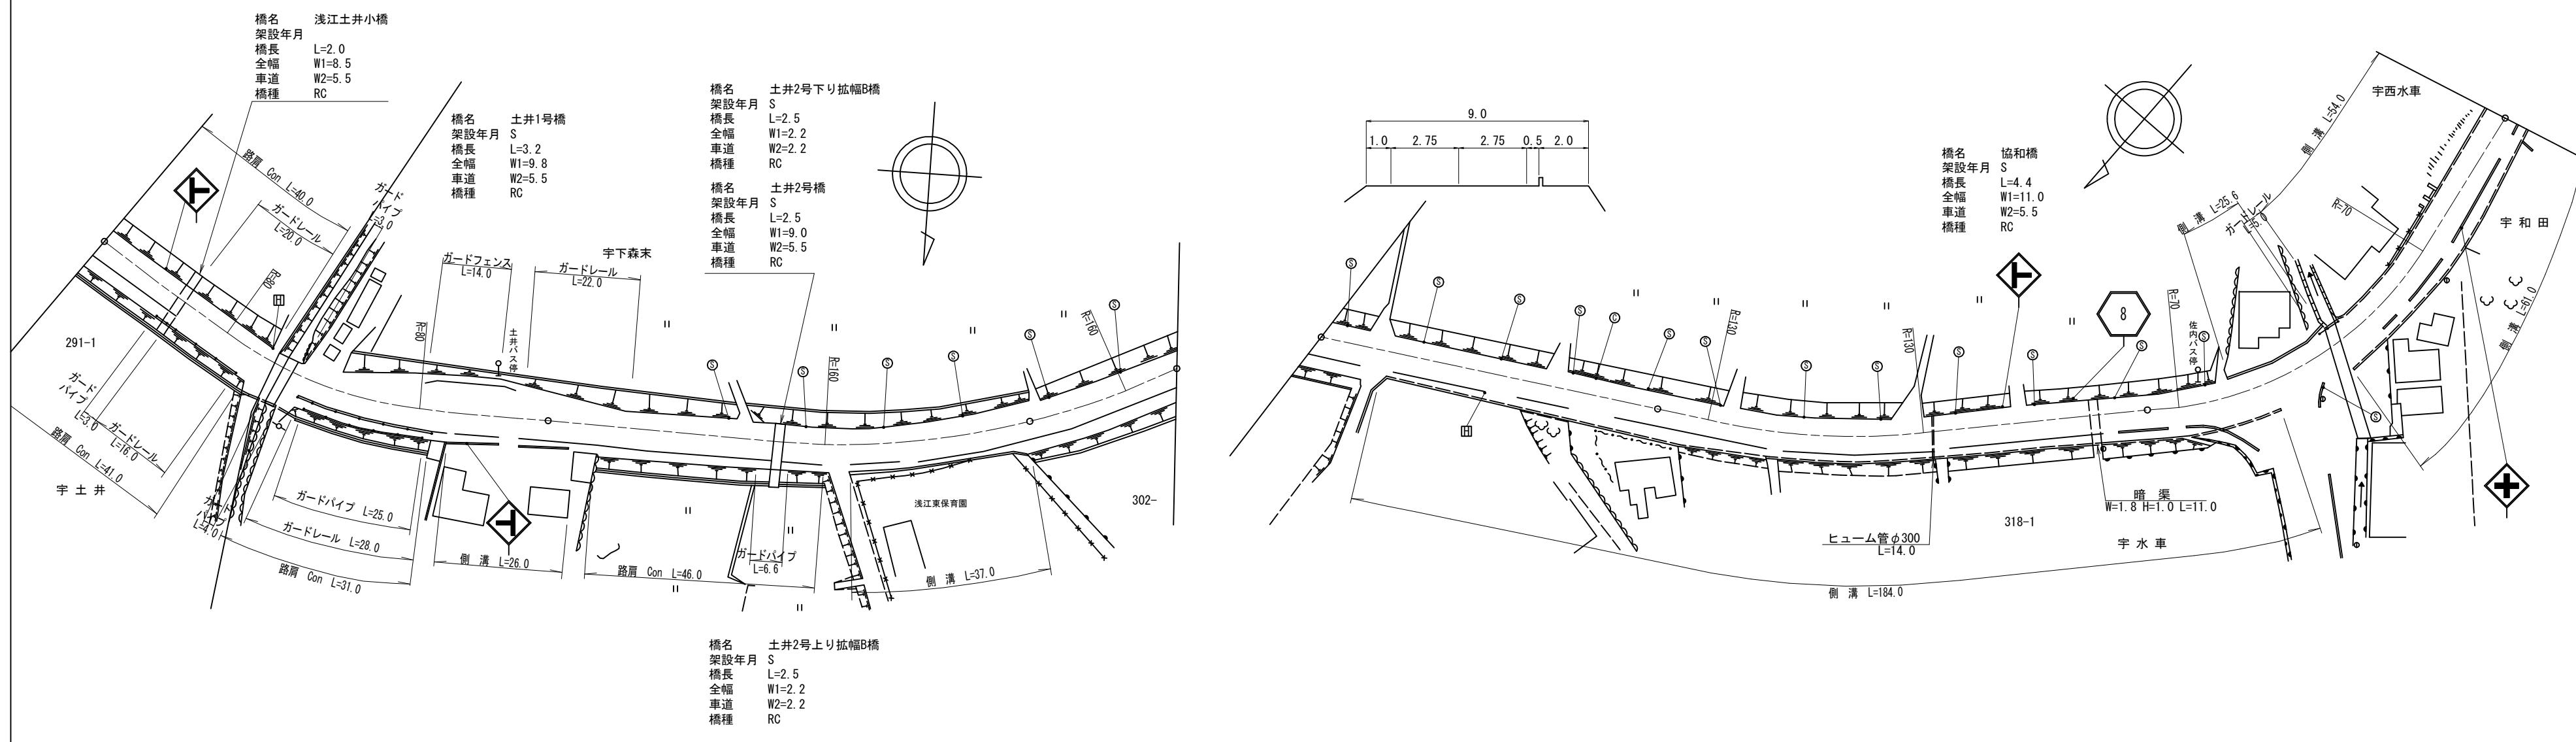

道路台帳修正履歴

カルテ番号	修正内容	調整年月日	業者名
	転記	2002.06.30	ヤマコン
2008-05-034	図面番号修正	2009.03.27	ヤマコン
2009-05-186	橋梁諸元変更	2010.03.25	ヤマコン
2014-05-008	ラスペク変換	2015.03.25	ヤマコン
2017-05-028	橋梁諸元追加	2018.03.30	ヤマコン

区間	番号	
	1	2	3	4	5	6	7	8	9	10	11	12	13	14	15	16	17	18	19	20	21	22	23	24	25	26	27	28	29	30	31	32	33	34	35	36	37	38	39				
点間	18.7	2.0		26.1	3.2	7.0	5.0	5.0	5.0	16.0	5.0	2.0	3.0	3.0	5.0	5.0	7.0	28.0	12.5		37.0	48.0	27.0	4.0	21.0	5.0	4.0	16.0	4.0	26.0	45.0	16.0	10.0	15.6	4.4	6.0	8.0	8.0	8.0	24.0			
全幅員	全幅員	8.5	8.5	9.8	9.8	9.0	9.5	10.0	11.0	13.0	12.0	10.6	10.0	10.0	9.5	9.5	9.0	10.0	9.6	11.0	10.0	10.0	11.0	10.1	10.0	9.3	9.2	9.1	9.5	10.5	10.75	11.0	11.0	9.65	9.8	10.45	10.85	9.9					
	車道	5.5	5.5	6.5	6.5	6.0	6.5	7.0	8.0	9.0	8.0	7.6	7.0	7.0	6.5	6.0	5.5	6.5	5.5	5.5	5.5	5.5	5.5	5.5	5.5	5.5	5.5	5.5	5.5	5.5	5.5	5.5	5.5	5.5	5.5	5.5	5.5	5.5	5.5				
	歩道										1.0	0.0	0.0	0.0	0.0	0.0	0.0																										
	左側				2.0	2.0	2.0	2.0	2.0	2.0	2.0	2.0	2.0	2.0	2.0	2.0	2.0	2.0	2.0	2.0	2.0	2.0	2.0	2.0	2.0	2.0	2.0	2.0	2.0	2.0	2.0	2.0	2.0	2.0	2.0	2.0	2.0	2.0	2.0	2.0	2.0	2.0	
	右側	2.0	2.0		2.0	2.0	2.0	2.0	2.0	2.0	2.0	2.0	2.0	2.0	2.0	2.0	2.0	2.0	2.0	2.0	2.0	2.0	2.0	2.0	2.0	2.0	2.0	2.0	2.0	2.0	2.0	2.0	2.0	2.0	2.0	2.0	2.0	2.0	2.0	2.0	2.0	2.0	
路肩	左側	0.5	0.5	1.15	1.15	0.5	0.5	0.5	0.5	0.5	0.5	0.5	0.5	0.5	0.5	0.5	0.5	0.5	0.5	0.5	0.5	0.5	0.5	0.5	0.5	0.5	0.5	0.5	0.5	0.5	0.5	0.5	0.5	0.5	0.5	0.5	0.5	0.5	0.5	0.5	0.5		
	右側	0.5	0.5	1.15	1.15	0.5	0.5	0.5	0.5	0.5	0.5	0.5	0.5	0.5	0.5	0.5	0.5	0.5	0.5	0.5	0.5	0.5	0.5	0.5	0.5	0.5	0.5	0.5	0.5	0.5	0.5	0.5	0.5	0.5	0.5	0.5	0.5	0.5	0.5	0.5	0.5	0.5	
	中央	
側溝	左側									0.6	0.6	0.6	0.6	0.6	0.6	0.6	0.6																										
	右側									0.6	0.6	0.6	0.6	0.6	0.6	0.6	0.6																										
主要	工作物	05229		05869														05870	05870-1	05870-2																							
路面	種別	AS	AS	
舗装	区間	1	2	3	4	5	6	7	8	9	10	11	12	13																													
番号		18.7	2.0	26.1	3.2	50.0	48.0	2.5	49.5	100.0	100.0	41.6	4.4	54.0																													

路線名	主要地方道 徳山光線
図面名	200805052-00
作成年月日	2018年3月30日
縮尺	1/1000 図面番号 53-00
事務所名	周南土木建築事務所